



2001 NW 107TH AVE.  
MIAMI, FL 33172-2507  
PHONE: 305.592.7275 FAX:  
305.597.0229  
FBPR CERTIFICATE OF AUTHORIZATION  
No. 24



STATE OF FLORIDA  
CERTIFICATE OF AUTHORIZATION  
NUMBER: 4290

CLIENT / PROJECT NAME:



CITY OF MIAMI  
ROBERT KING HIGH PARK  
NEW BUILDING & SITE IMPROVEMENTS  
7025 W. FLAGLER STREET, MIAMI, FLORIDA

GENERAL NOTES:

SHEET ISSUE:	BLDG DEPT. COMMENTS
1	9/14/05
4	5/28/09 AS PER OWNERS COMMENTS
5	8/12/09 ADDENDUM

MARK DATE DESCRIPTION

PROFESSIONAL SEAL:


ARCHITECT OF RECORD:  
CRISTINA FANDINO  
REG. NO.: 00146922

NOT VALID FOR CONSTRUCTION  
UNLESS SIGNED IN THIS BOX

**ROOF AND FLOOR PLANS**



SHEET INFORMATION:

JOB NO.:	DATE ISSUED:
011594.01	05/22/09
FILE NAME:	SHEET NUMBER:
ED.	A101
DRAWN BY:	CHECKED BY:
S.L.	S.L.
CC REVIEW:	CA

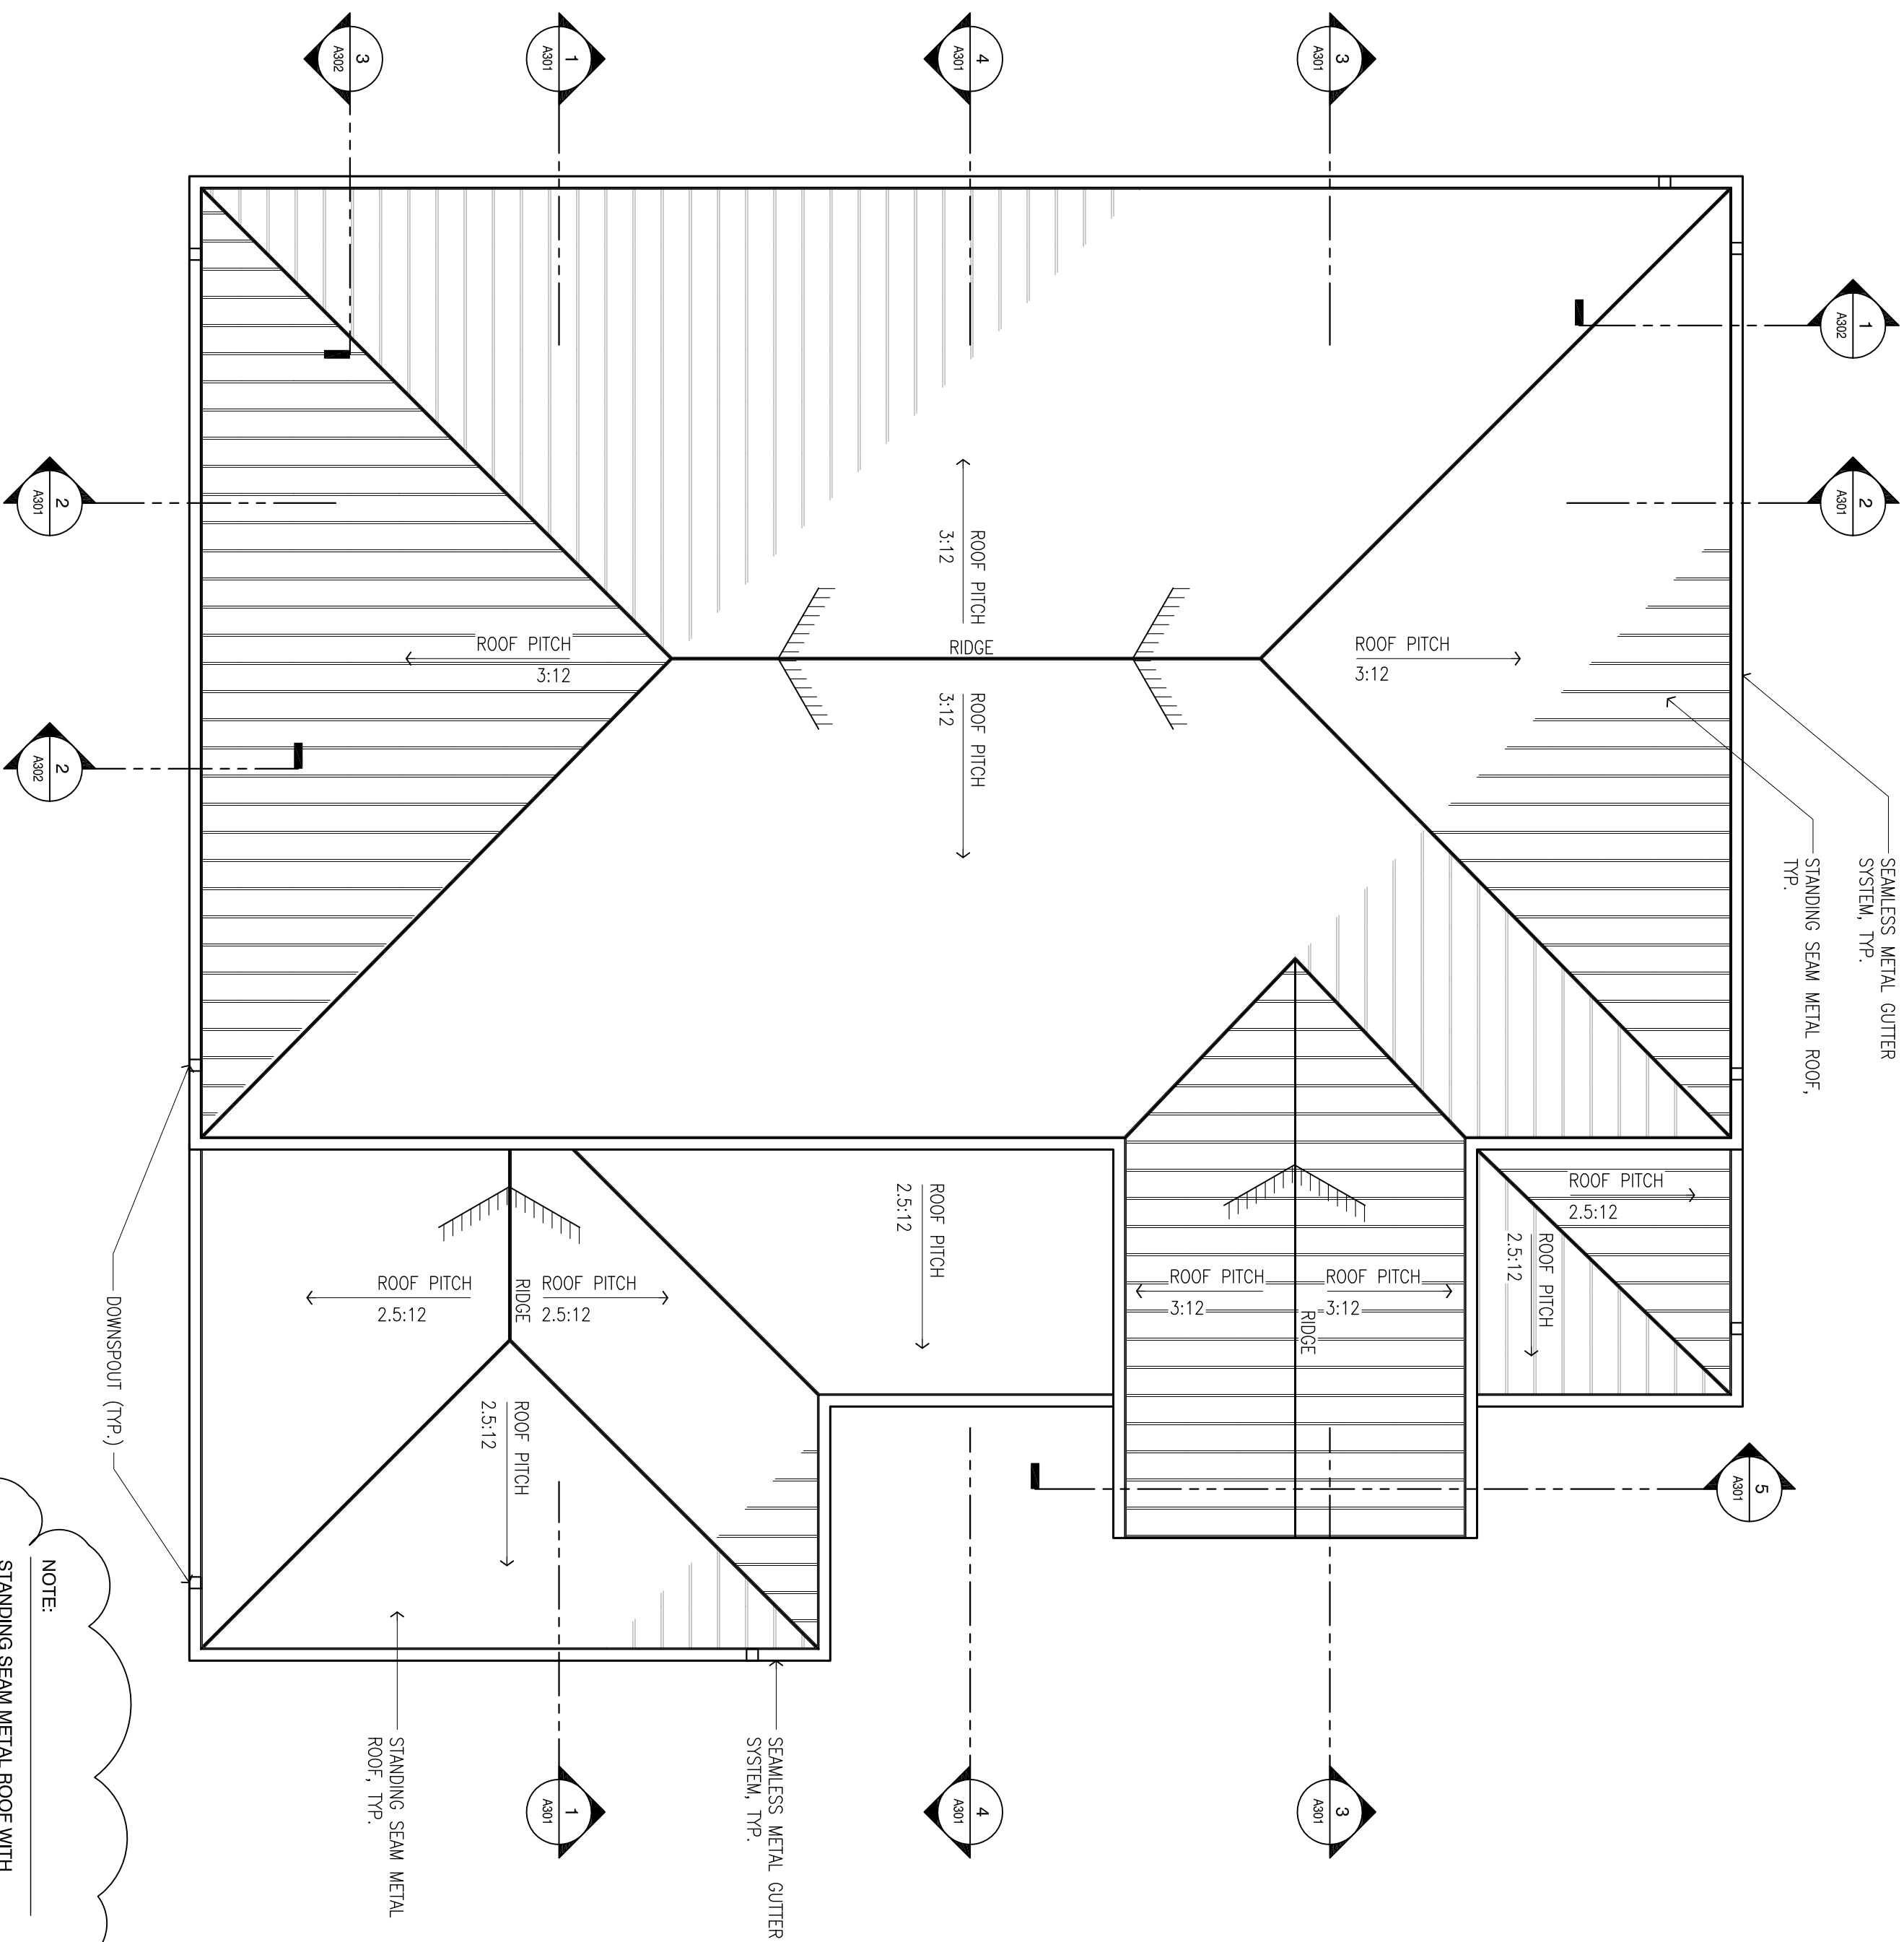

NOTE:  
STANDING SEAM METAL ROOF WITH  
STAINLESS METAL GUTTER SYSTEM  
CONTROL NOTICE OF ACCEPTANCE  
SEE SPECIFICATION SECTION 07410.

**2 ROOF PLAN**  
SCALE: 1/8" = 1'-0"  
A101

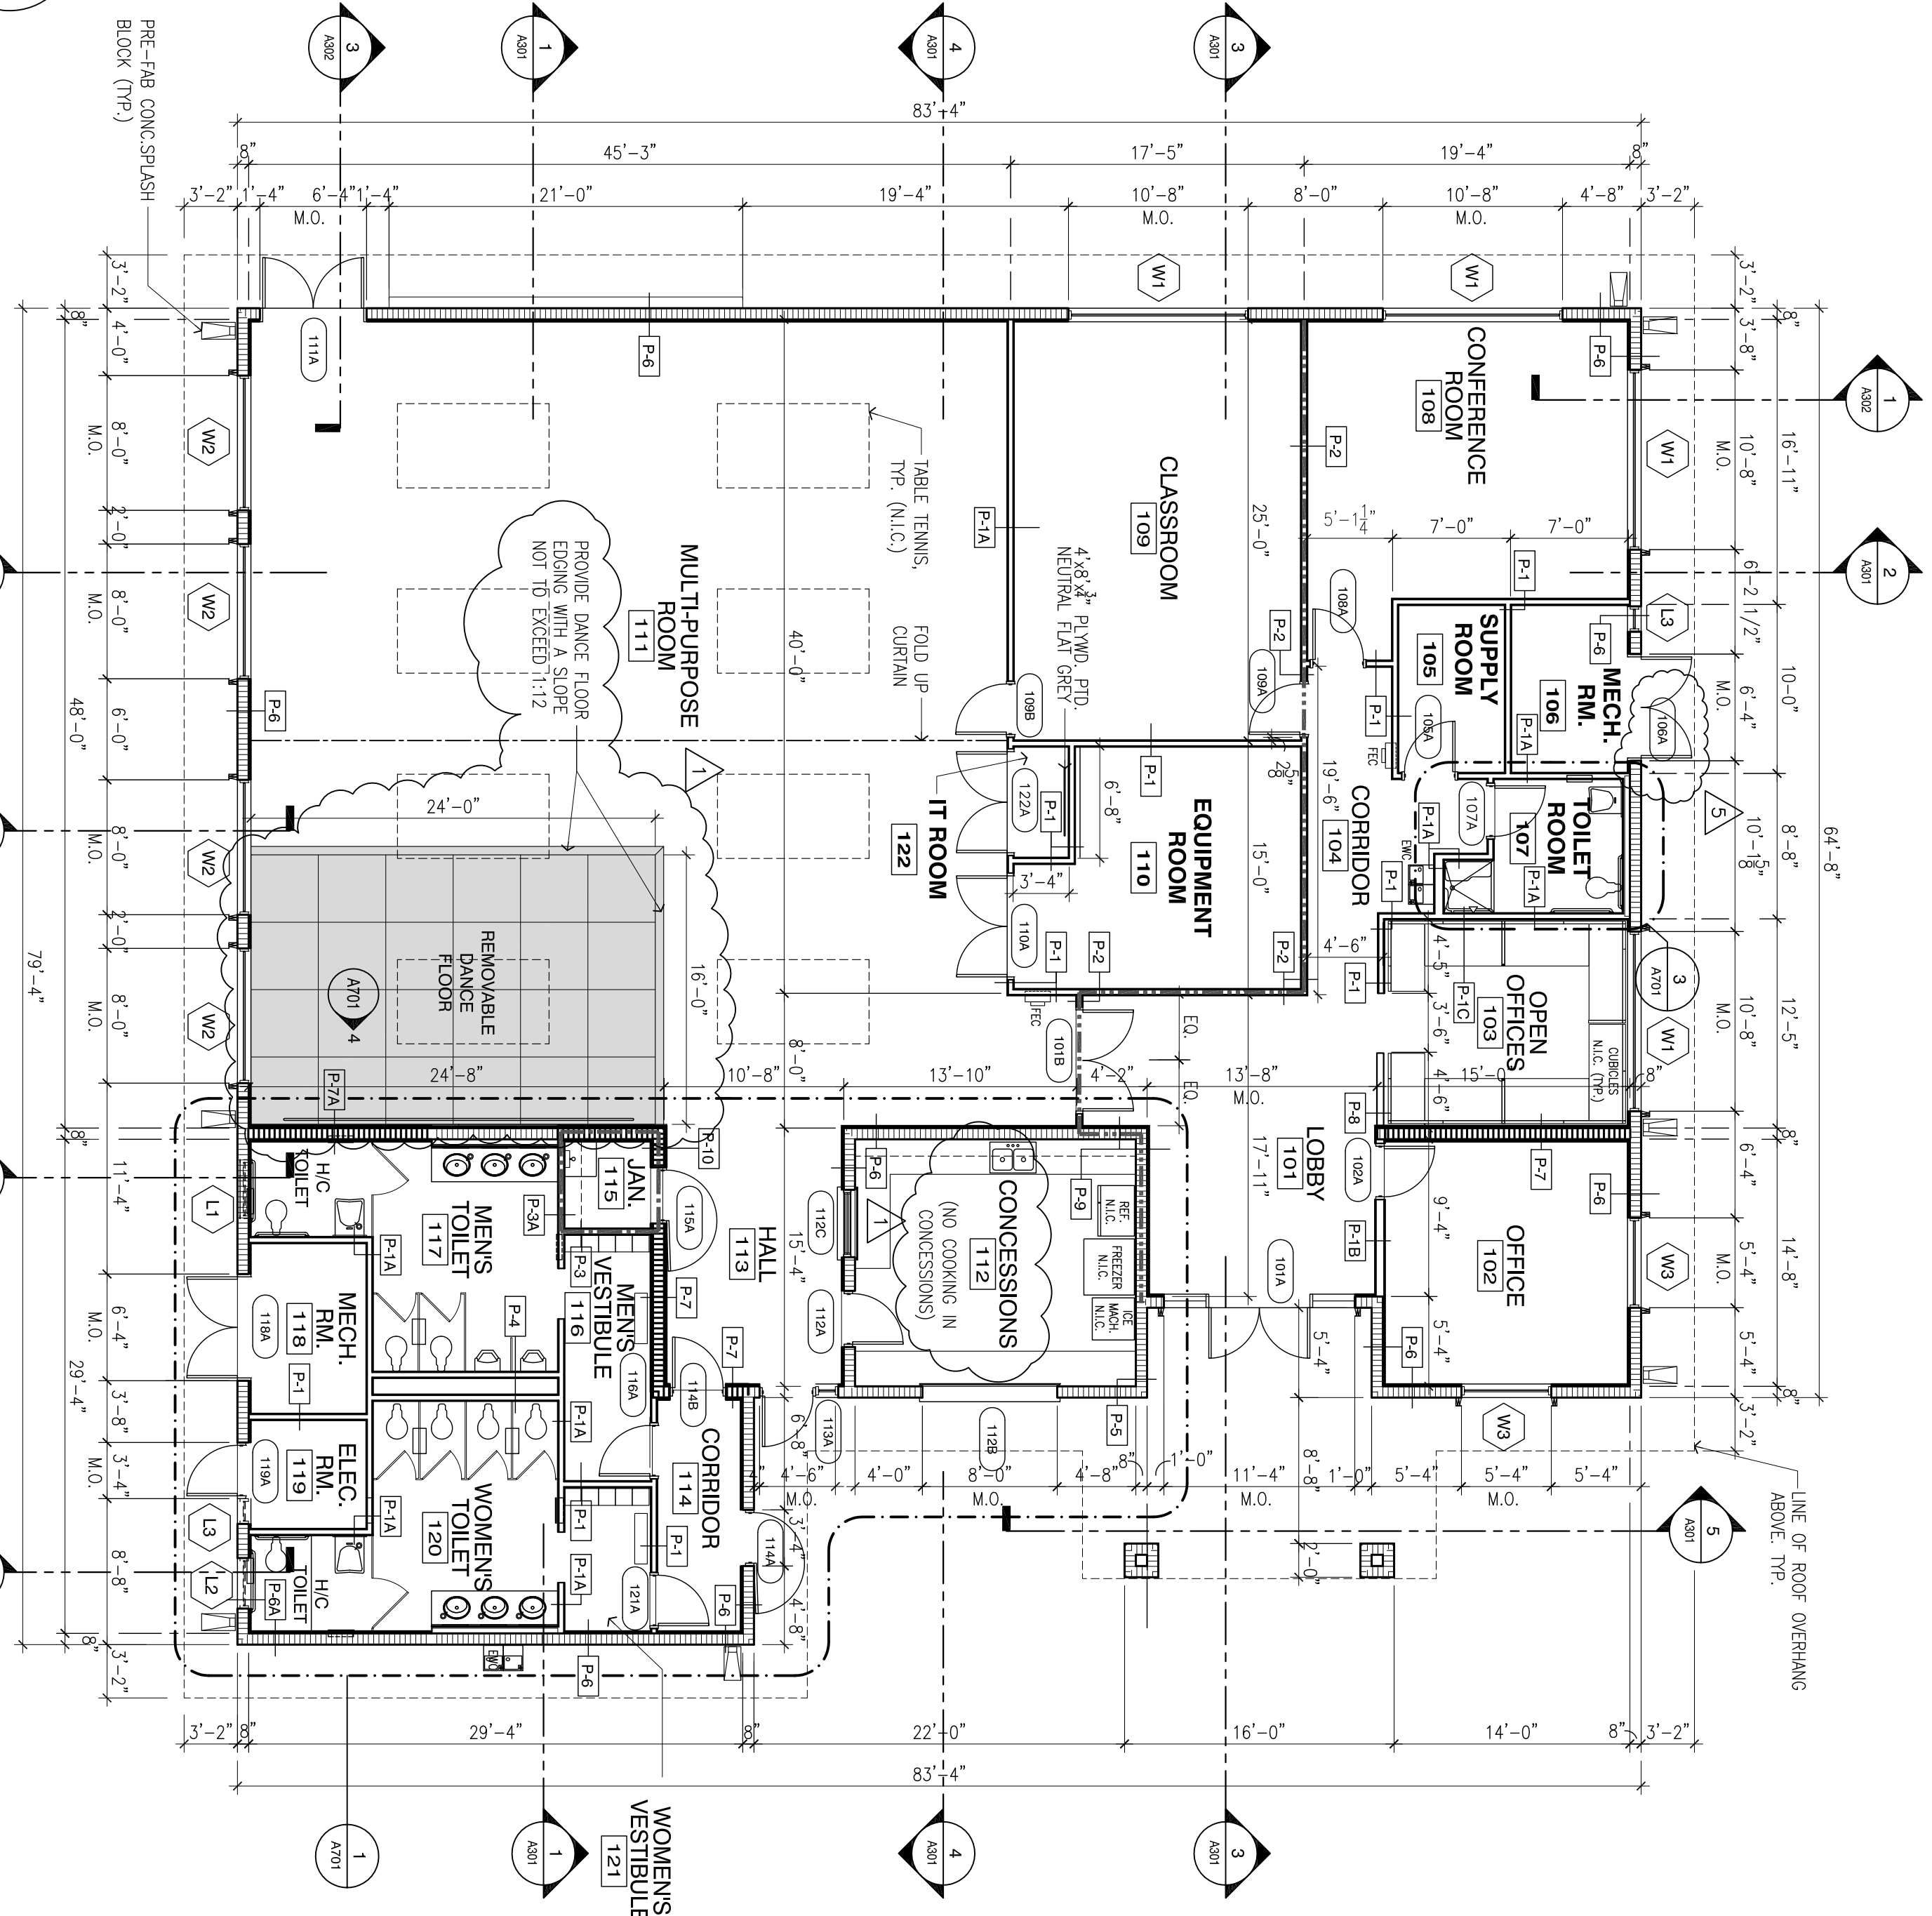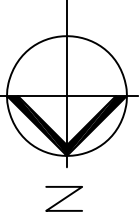

NOTE:  
SEE DETAIL 1 ON SHEET 701 FOR ADDITIONAL DIMENSIONS

**1 FLOOR PLAN**  
SCALE: 1/8" = 1'-0"  
A101



**LEGEND**

	2 HR. RATED WALL OR BARRIER
	1 HR. RATED WALL OR BARRIER