

2001 NW 107TH AVE.
MIAMI, FL 33172-2507
PHONE: 305.592.7275 FAX:
305.597.0229
FBPR CERTIFICATE OF AUTHORIZATION
No. 24




STATE OF FLORIDA
CERTIFICATE OF AUTHORIZATION
NUMBER: 4290

CLIENT / PROJECT NAME:



CITY OF MIAMI
ROBERT KING HIGH PARK
NEW BUILDING & SITE IMPROVEMENTS
7025 W. FLAGLER STREET, MIAMI, FLORIDA

GENERAL NOTES:

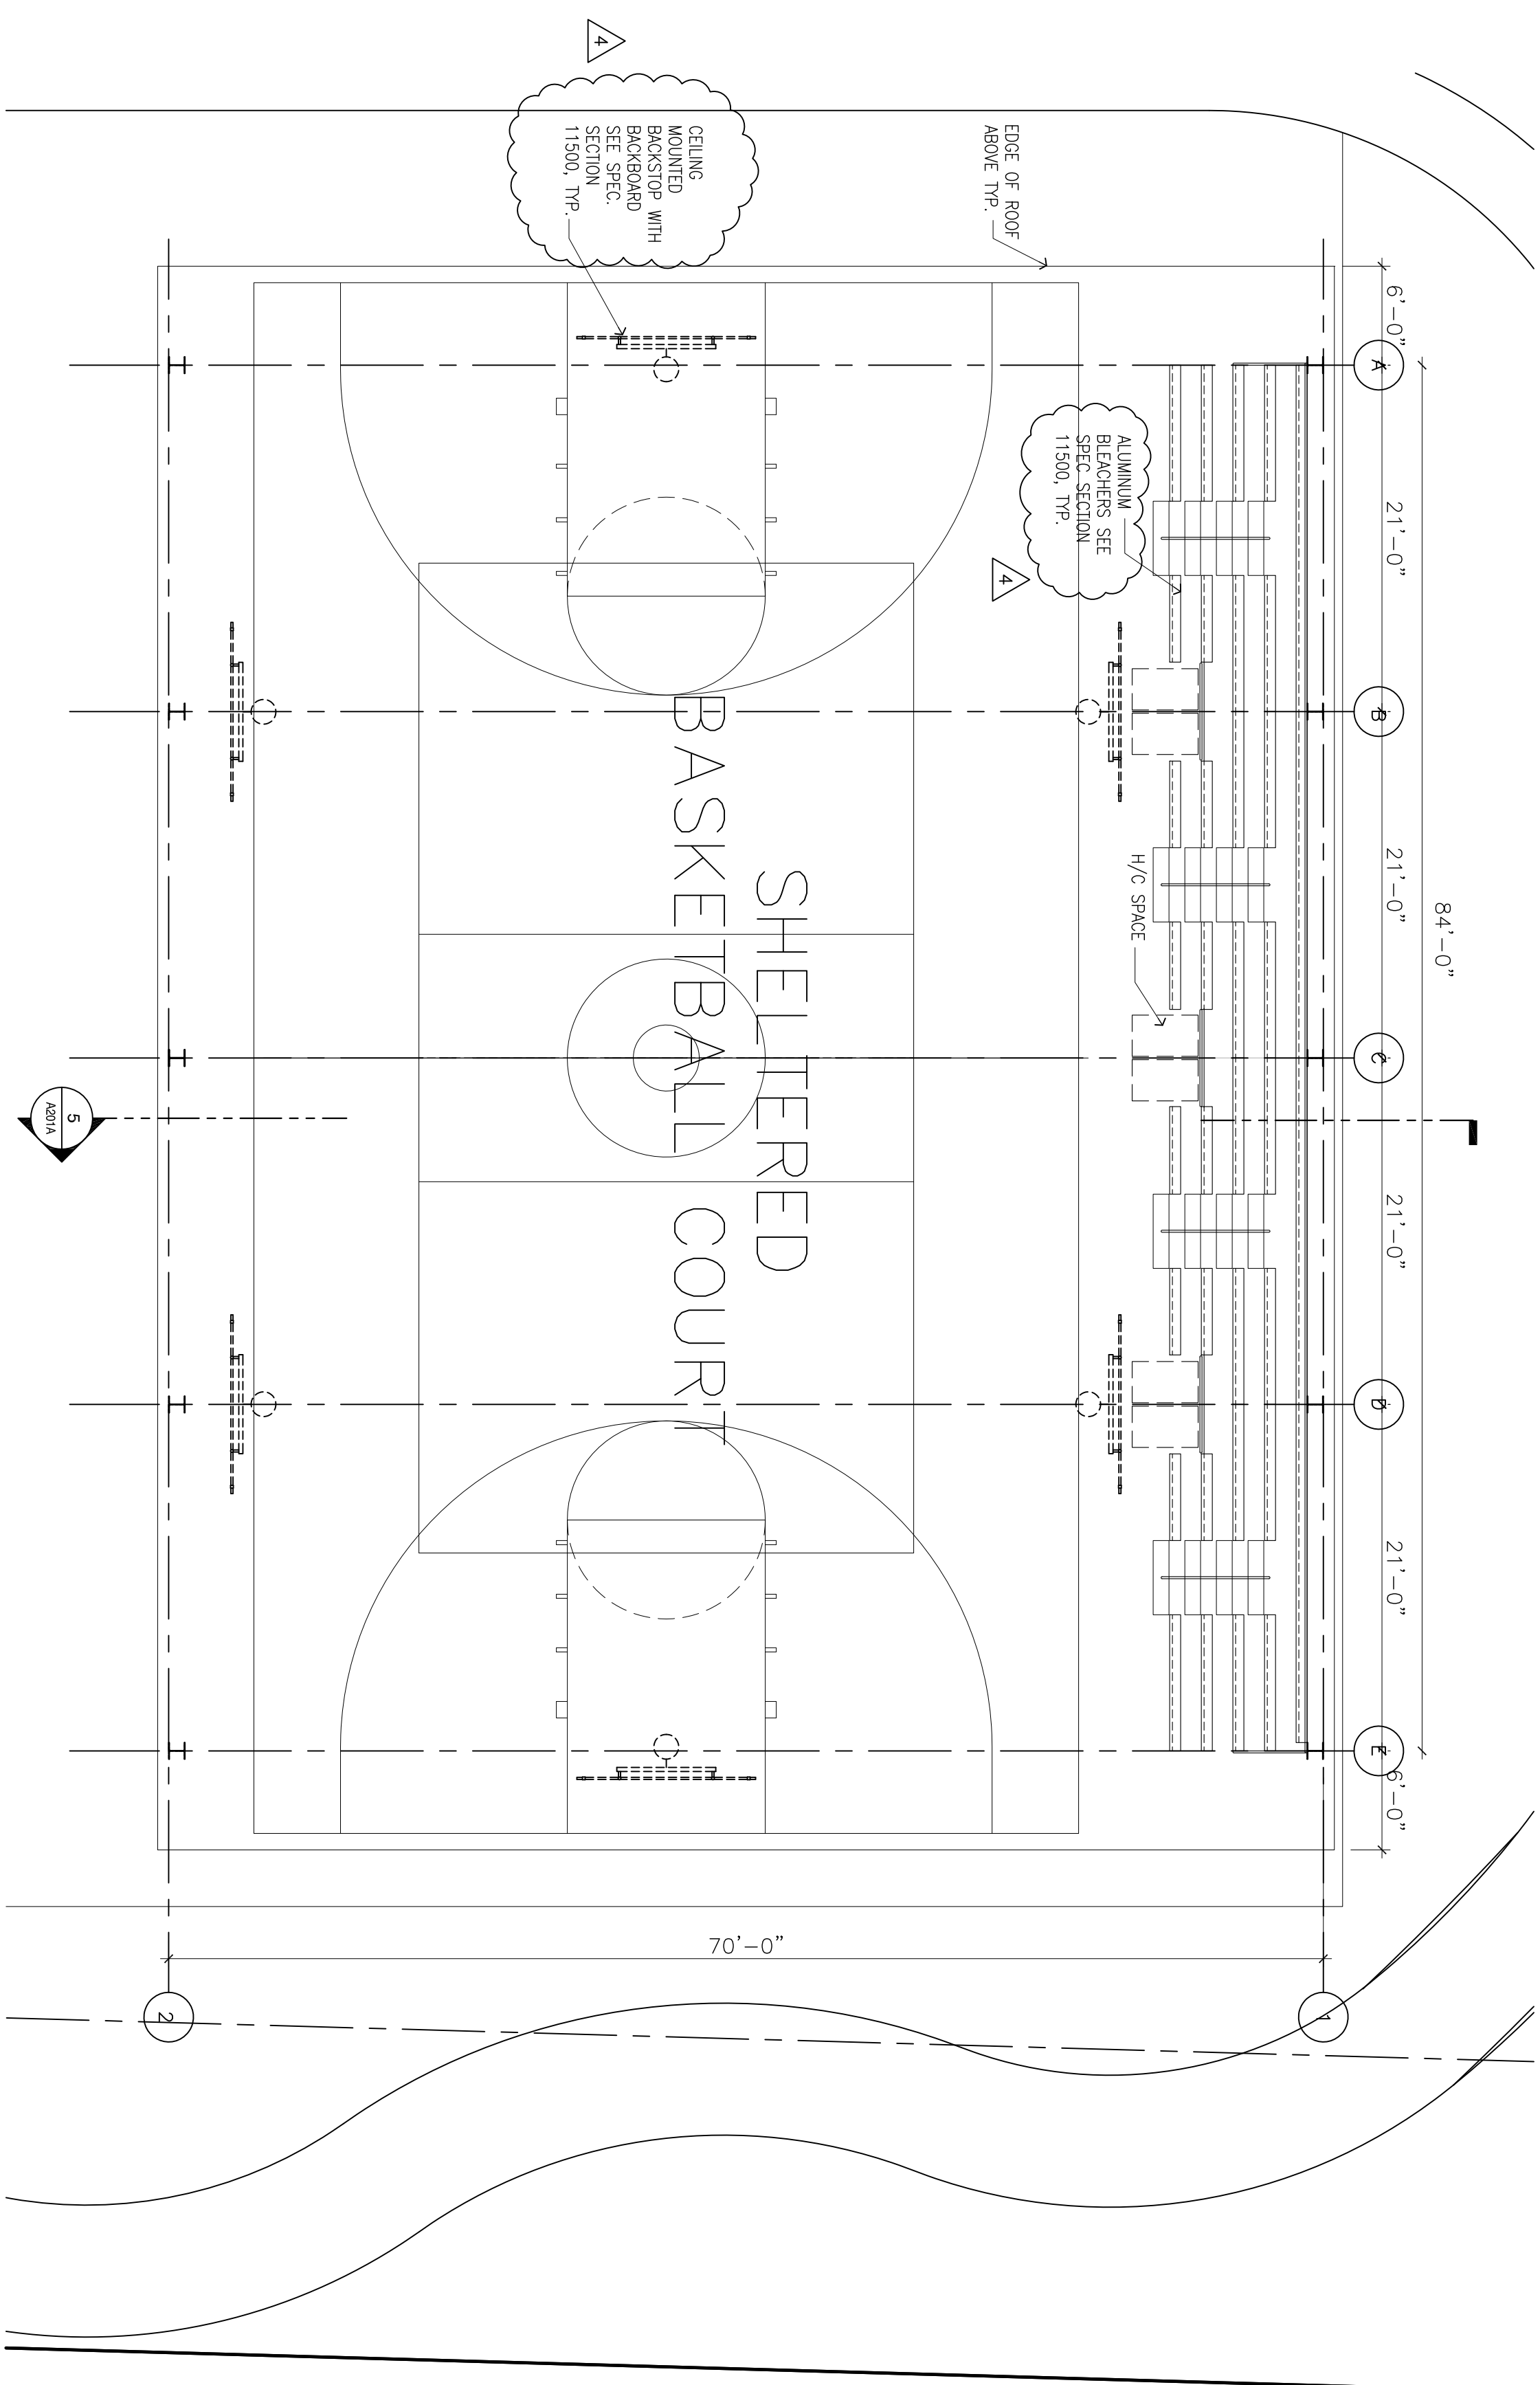

1 FLOOR PLAN
A102A SCALE: 1/8" = 1'-0"
N

SHEET ISSUE:	DATE	DESCRIPTION
2	3/03/08	AS PER OWNERS COMMENTS
4	5/28/09	AS PER OWNERS COMMENTS
5	8/12/09	ADDENDUM

MARK	DATE	DESCRIPTION
PROFESSIONAL SEAL:		
ARCHITECT OF RECORD: CRISTINA FANNINO REG. NO.: 00146822		

SHEET INFORMATION:	
JOB NO.: 011524.01	DATE ISSUED: 05/22/09
FILE NAME:	SHEET NUMBER:
DRAWN BY: E.D.	
CHECKED BY: S.J.	
CC REVIEW: C.A.	

SHEET TITLE:	
BASKETBALL COURT PLAN-BASIC DESIGN ADDITIVES	

NOT VALID FOR CONSTRUCTION
UNLESS SIGNED IN THIS BOX

A102A