

2001 NW 107TH AVE.
MIAMI, FL 33172-2507
PHONE: 305.592.7275 FAX:
305.597.0229
FBPR CERTIFICATE OF AUTHORIZATION
No. 24




STATE OF FLORIDA
CERTIFICATE OF AUTHORIZATION
NUMBER: 4280

CLIENT / PROJECT NAME:


CITY OF MIAMI
ROBERT KING HIGH PARK
NEW BUILDING & SITE IMPROVEMENTS
7025 W. FLAGLER STREET, MIAMI, FLORIDA



GENERAL NOTES:

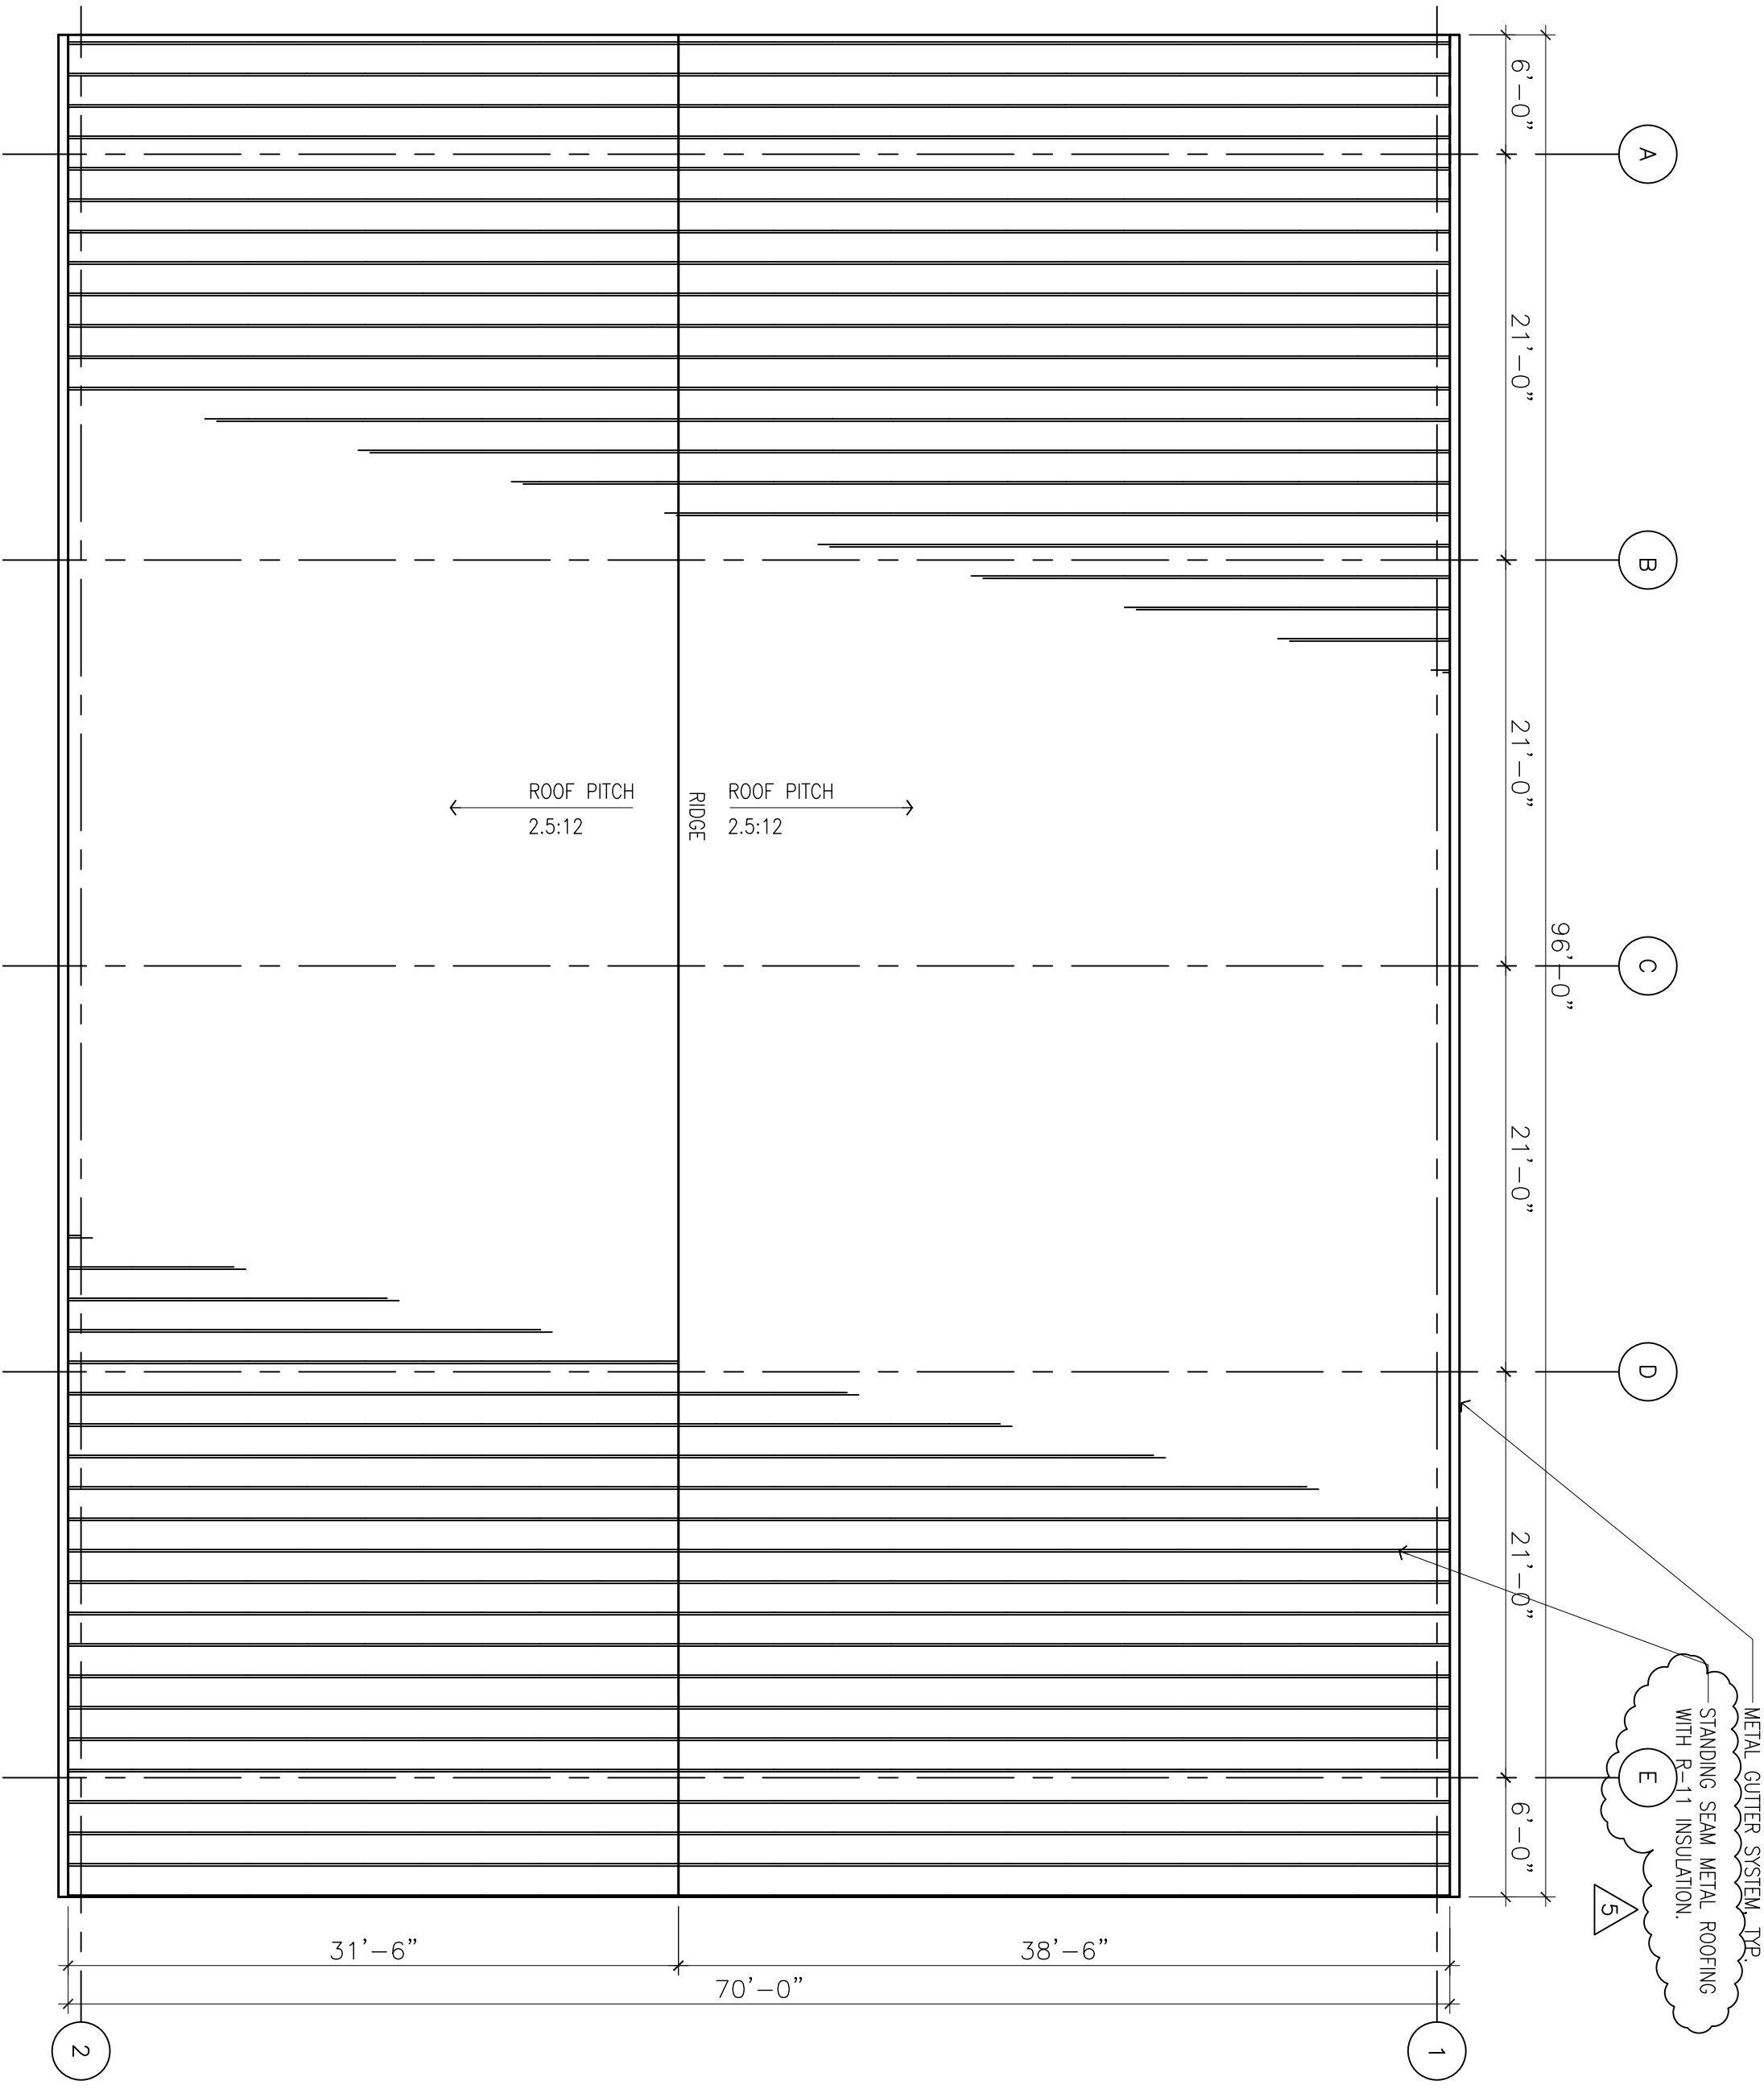

2 ROOF PLAN
SCALE: 1/8" = 1'-0"
N

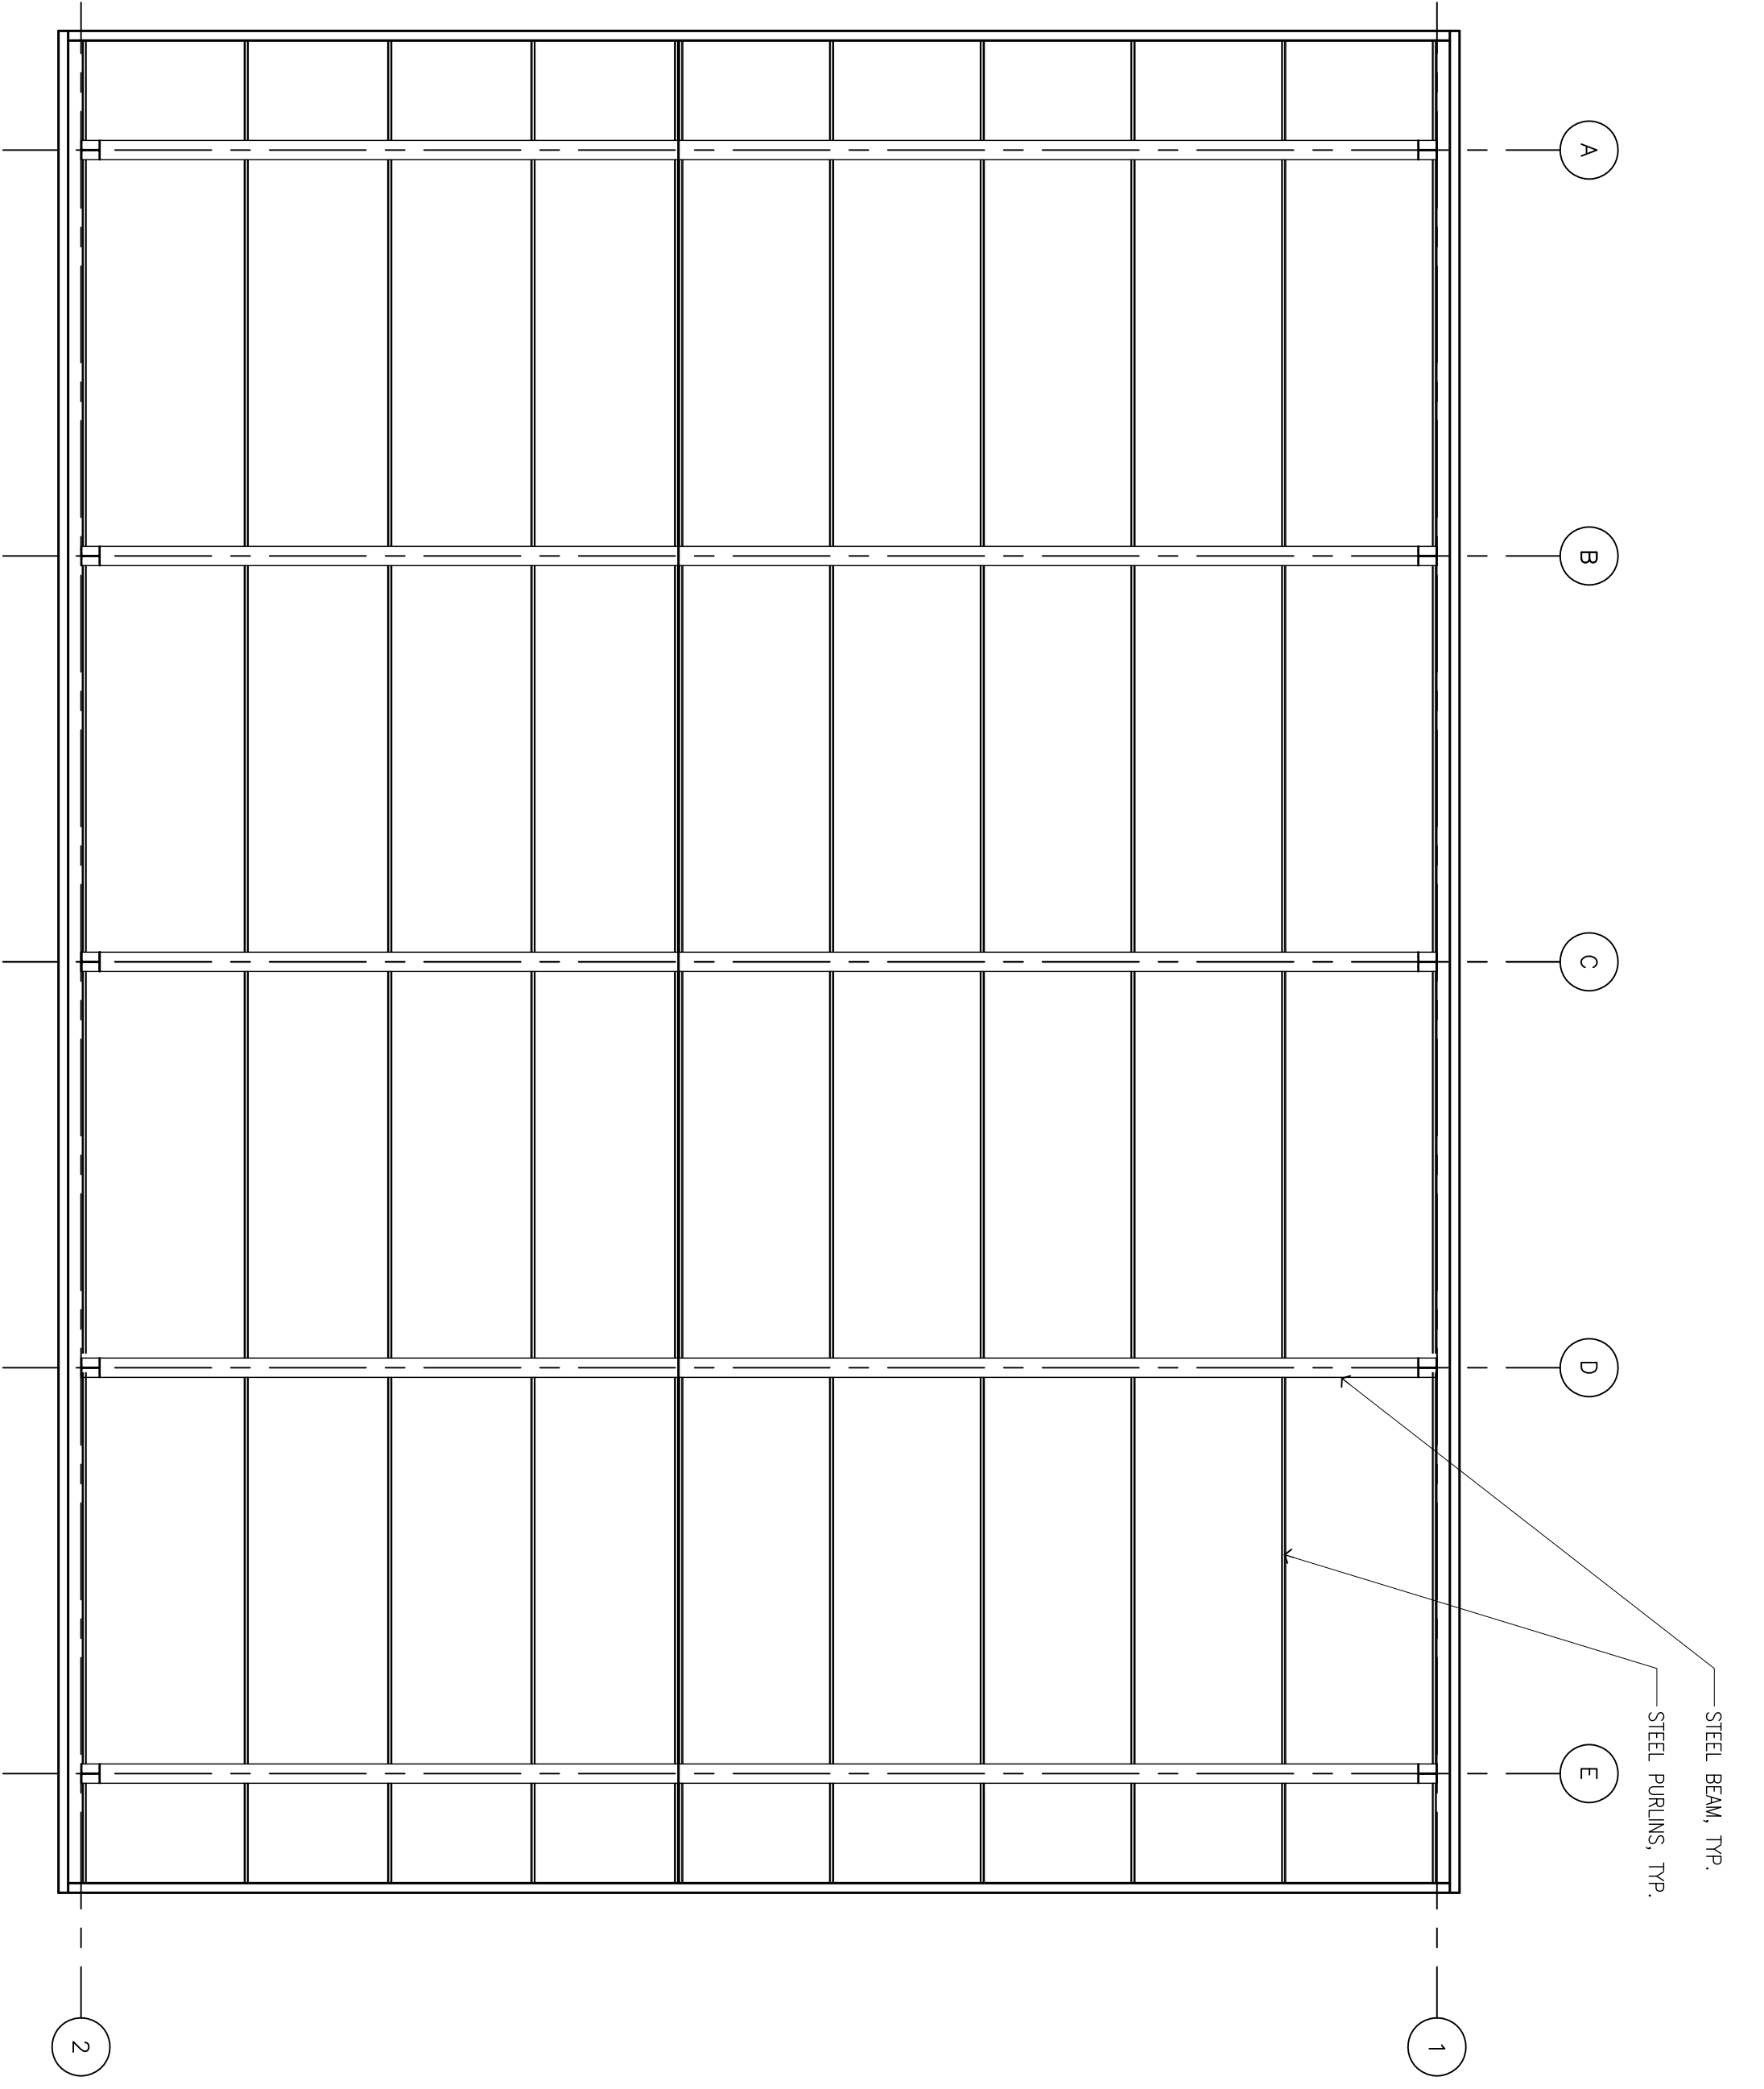

1 REFLECTED CEILING PLAN
SCALE: 1/8" = 1'-0"
N

SHEET ISSUE:	DATE ISSUED:	DESCRIPTION:
2	3/03/08	AS PER OWNERS COMMENTS
5	8/12/09	ADDENDUM

MARK DATE DESCRIPTION

PROFESSIONAL SEAL:
ARCHITECT OF RECORD:
CRISTINA FANNINO
REG. NO.: 00146822

NOT VALID FOR CONSTRUCTION
UNLESS SIGNED IN THIS BOX

SHEET TITLE:
**REFLECTED CEILING AND
ROOF PLANS**

SHEET INFORMATION:

JOB NO.:	011594.01	DATE ISSUED:	05/22/09
FILE NAME:		SHEET NUMBER:	
DRAWN BY:	E.D.	CHECKED BY:	S.J.
CC REVIEW:	C.A.		

A201A