

CITY OF MIAMI



ADDENDUM No. 6

August 27, 2009

INVITATION TO BID No. 08-09-054

Robert King High Park Community Center, B-35868

TO: ALL PROSPECTIVE BIDDERS:

The following changes, additions, clarifications, and/or deletions amend the above-captioned Bid/Contract documents, and shall become an integral part of the bid responses and the subsequent contract. Please note the contents herein and affix same to the documents you have on hand.

All are available as attachments on the CIP website and are part of this Addendum.

1. Change to Project Drawings:

Included in this Addendum are the following documents:


A) Revised Drawings:

- a) A602 – Schedules and Door, Frame and Window Types
- b) A301 – Building Sections

2. Additional Requests for Information:

- Q1. The dimensions of the windows in the window schedule on sheet A602 do not match the floor plans or elevations. Please advise.
- A1. Window Schedule has been revised and Building Section 4/A301 has been revised to match window types and floor plan – refer to revised sheets A301 and A602.

THIS ADDENDUM IS AN ESSENTIAL PORTION OF THE CONTRACT DOCUMENT AND SHALL BE MADE A PART THEREOF.



Gary Fabrikant, Assistant Director
Department of Capital Improvements Program

This addendum should be signed and dated by Bidder and submitted as proof of receipt with the submission of bids. The Bidder, by identifying the addendum number in their bid proposal and by the signing and submission of their bid, shall serve as proof of receipt of this addendum.

NAME OF FIRM: _____

SIGNATURE: _____

DATE: _____



2001 NW 107TH AVE
 MIAMI, FL 33176-5007
 PHONE: 305.444.1234
 FAX: 305.444.1235
 IBC/CERTIFICATE OF AUTHORIZATION No. 12-02-00

CONSULTANT:



STATE OF FLORIDA
 CORPORATE PROFESSIONAL
 NUMBER: 0258



CITY OF MIAMI
 ROBERT KING HIGH PARK
 NEW BUILDING & SITE IMPROVEMENTS
 723 W PALMER STREET, MIAMI, FLORIDA


GENERAL NOTES:

SHEET ISSUE	DATE	DESCRIPTION
1	01/24/07	AS PER COMMENTS
2	02/08/07	ADDENDUM
3		
MARK DATE	DESCRIPTION	PROFESSIONAL SEAL
		ARCHITECT OF RECORD
		CRISTINA PANDINO
		REG. NO. 0014682


NOT FOR CONSTRUCTION
 UNLESS SHOWN IN THIS BOX

SHEET TITLE
 SCHEDULES AND DOOR, FRAME
 AND WINDOW TYPES


SHEET INFORMATION:	DATE ISSUED:	02/08/07
JOB NO.:	PROJECT:	ROBERT KING HIGH PARK
FILE NAME:	SHEET NUMBER:	A602
DRAWN BY:	EA:	
CHECKED BY:	SL:	
DATE:	CA:	

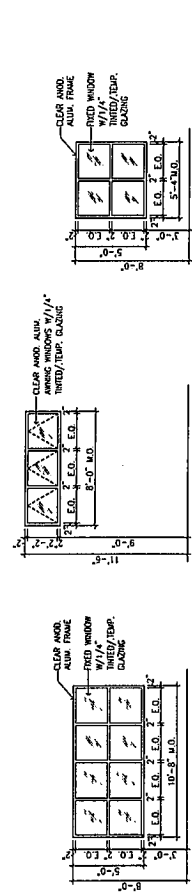


WINDOW TYPES
 SCALE: 1/4" = 1'-0"

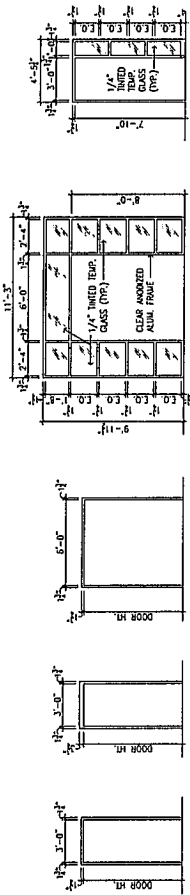

FRAME TYPES
 SCALE: 1/4" = 1'-0"

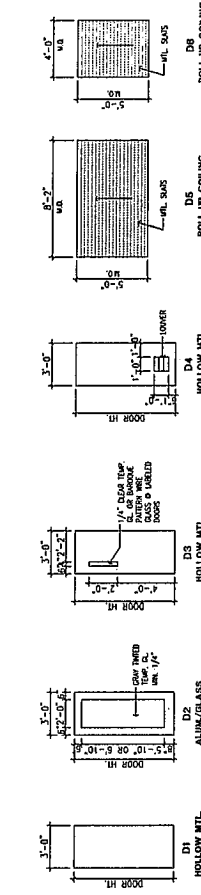

DOOR TYPES
 SCALE: 1/4" = 1'-0"

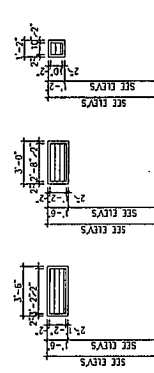

LOUVER TYPES
 SCALE: 1/4" = 1'-0"

WINDOW TYPE	SIZE	DESCRIPTION	REMARKS
W1	12'-0" x 6'-0"	FIXED ALUM./GLASS	CLEAR ANODIZED FRAMES
W2	6'-0" x 6'-0"	FIXED ALUM./GLASS	CLEAR ANODIZED FRAMES
W3	6'-0" x 6'-0"	FIXED ALUM./GLASS	CLEAR ANODIZED FRAMES

ROOM FINISH SCHEDULE

ROOM NO.	ROOM NAME	FLR.	FIN.	WALLS				CEILING		REMARKS
				BASE	N	S	E	W	FIN	
101	LOBBY			6" POLYURETHANE TILES	6" POLYURETHANE TILES	6" POLYURETHANE TILES	6" POLYURETHANE TILES	6" POLYURETHANE TILES	6" POLYURETHANE TILES	WALL TILE FLOOR & BASE DRY-LAY
102	OFFICE			6" POLYURETHANE TILES	6" POLYURETHANE TILES	6" POLYURETHANE TILES	6" POLYURETHANE TILES	6" POLYURETHANE TILES	6" POLYURETHANE TILES	WALL TILE FLOOR & BASE DRY-LAY
103	CONFERENCE ROOM			6" POLYURETHANE TILES	6" POLYURETHANE TILES	6" POLYURETHANE TILES	6" POLYURETHANE TILES	6" POLYURETHANE TILES	6" POLYURETHANE TILES	WALL TILE FLOOR & BASE DRY-LAY
104	RECEPTION			6" POLYURETHANE TILES	6" POLYURETHANE TILES	6" POLYURETHANE TILES	6" POLYURETHANE TILES	6" POLYURETHANE TILES	6" POLYURETHANE TILES	WALL TILE FLOOR & BASE DRY-LAY
105	STORAGE ROOM			6" POLYURETHANE TILES	6" POLYURETHANE TILES	6" POLYURETHANE TILES	6" POLYURETHANE TILES	6" POLYURETHANE TILES	6" POLYURETHANE TILES	WALL TILE FLOOR & BASE DRY-LAY
106	TOILET ROOM			6" POLYURETHANE TILES	6" POLYURETHANE TILES	6" POLYURETHANE TILES	6" POLYURETHANE TILES	6" POLYURETHANE TILES	6" POLYURETHANE TILES	WALL TILE FLOOR & BASE DRY-LAY
107	TOILET ROOM			6" POLYURETHANE TILES	6" POLYURETHANE TILES	6" POLYURETHANE TILES	6" POLYURETHANE TILES	6" POLYURETHANE TILES	6" POLYURETHANE TILES	WALL TILE FLOOR & BASE DRY-LAY
108	CONFERENCE ROOM			6" POLYURETHANE TILES	6" POLYURETHANE TILES	6" POLYURETHANE TILES	6" POLYURETHANE TILES	6" POLYURETHANE TILES	6" POLYURETHANE TILES	WALL TILE FLOOR & BASE DRY-LAY
117A	17	6'-0" x 6'-0"	1 3/4"	02	ALUM./GLASS	ALUM.	F1	ALUM.	ALUM.	1 3/4"	ALUM.	ALUM.	1		PROVIDE 1/2" AIR GAP
118A	18	6'-0" x 6'-0"	1 3/4"	02	ALUM./GLASS	ALUM.	F1	ALUM.	ALUM.	1 3/4"	ALUM.	ALUM.	1		PROVIDE 1/2" AIR GAP
119A	19	6'-0" x 6'-0"	1 3/4"	02	ALUM./GLASS	ALUM.	F1	ALUM.	ALUM.	1 3/4"	ALUM.	ALUM.	1		PROVIDE 1/2" AIR GAP
120A	20	6'-0" x 6'-0"	1 3/4"	02	ALUM./GLASS	ALUM.	F1	ALUM.	ALUM.	1 3/4"	ALUM.	ALUM.	1		PROVIDE 1/2" AIR GAP
121A	21	6'-0" x 6'-0"	1 3/4"	02	ALUM./GLASS	ALUM.	F1	ALUM.	ALUM.	1 3/4"	ALUM.	ALUM.	1		PROVIDE 1/2" AIR GAP
122A	22	6'-0" x 6'-0"	1 3/4"	02	ALUM./GLASS	ALUM.	F1	ALUM.	ALUM.	1 3/4"	ALUM.	ALUM.	1		PROVIDE 1/2" AIR GAP



2001 NW 107TH AVE.
MIAMI, FL 33178-2507
TELEPHONE: 305-442-2300
FACSIMILE: 305-442-2301
HOMEPAGE: WWW.PBS.ORG

CONSULTANT:



STATE OF FLORIDA
CERTIFICATE OF APPROVAL
NUMBER: 1280

CLIENT / PROJECT NAME:



CITY OF MIAMI
ROBERT KING HIGH PARK
NEW BUILDING & SITE IMPROVEMENTS
28th AVENUE TRAIL: MIAMI, FLORIDA

GENERAL NOTES:


SHEET ISSUE	BUILDING COMMENTS
1	3/1/05
2	03/03/08
3	02/28/08
4	02/28/08

PROFESSIONAL SEAL
ARCHITECT OF RECORD
CRISTINA PANDINO
REG. NO. 001682


SHEET TITLE:
BUILDING SECTIONS

SHEET INFORMATION	DATE ISSUED	SHEET NUMBER
DATE: 02/28/08	02/28/08	02/28/08
FILE NAME: 02	02	02
CHECKED BY: S.L.	S.L.	S.L.
DATE: 02/28/08	02/28/08	02/28/08


A301

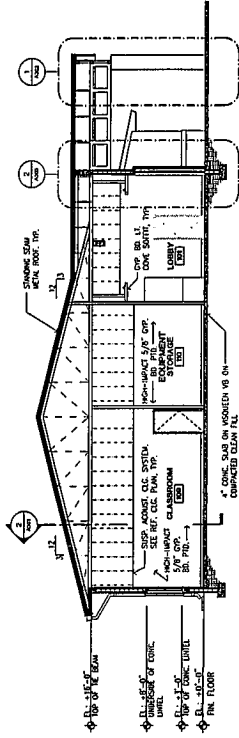


1 BUILDING SECTION
SCALE: 1/8" = 1'-0"

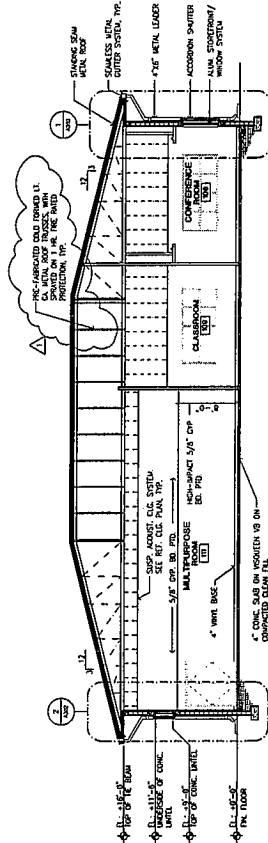


2 BUILDING SECTION
SCALE: 1/8" = 1'-0"

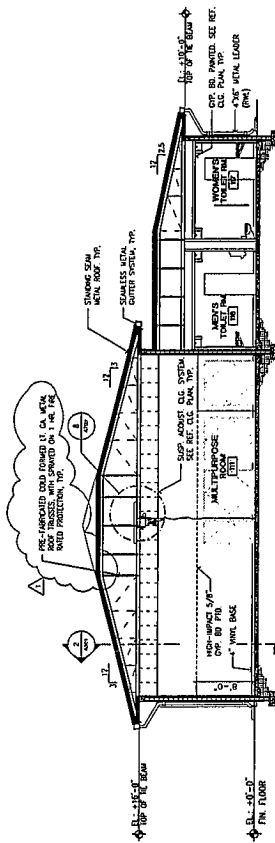

3 BUILDING SECTION
SCALE: 1/8" = 1'-0"

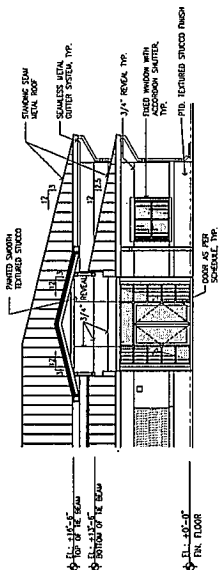

4 BUILDING SECTION/ELEVATION
SCALE: 1/8" = 1'-0"

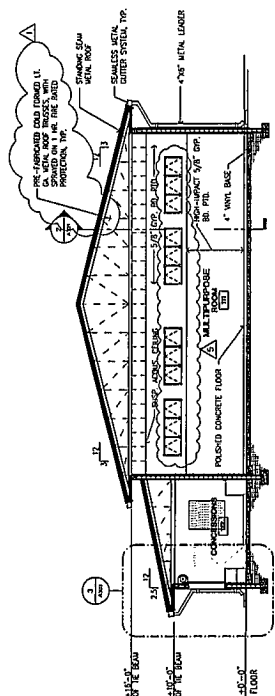

5 BUILDING SECTION
SCALE: 1/8" = 1'-0"