




REFER TO A701 FOR INTERIOR ELEVATION NOTES. REFER TO A001 FOR MOUNTING HEIGHT REQUIREMENTS.

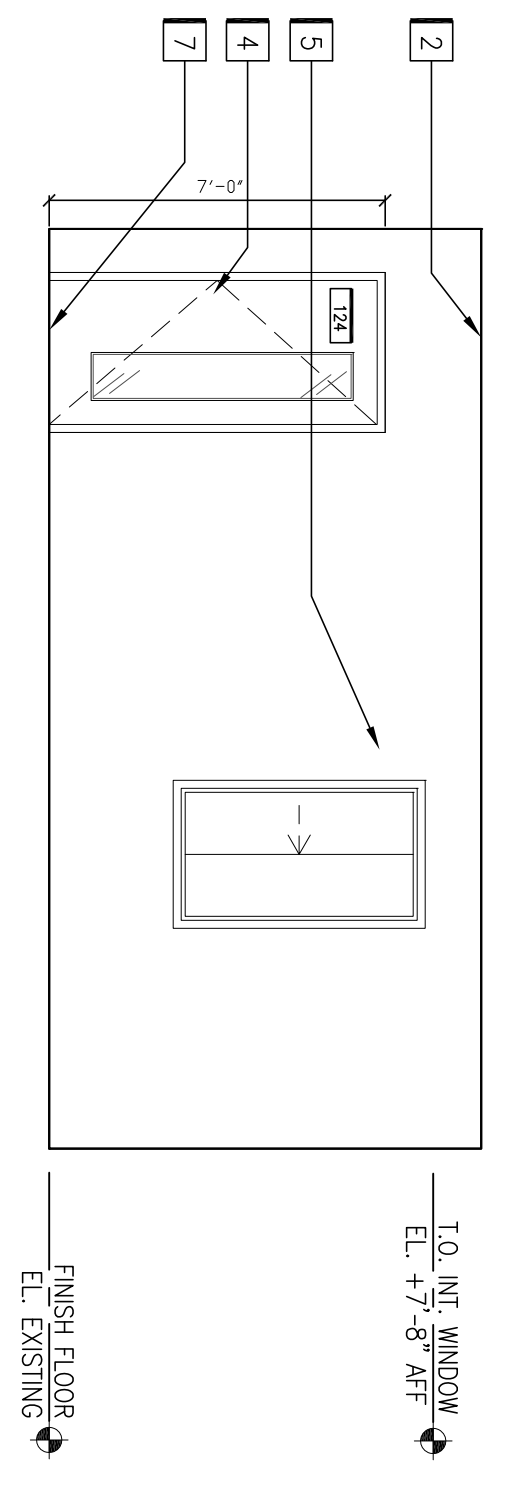


22 Interior Elevation
SCALE: 1/4"=1'-0"
Open Office 124

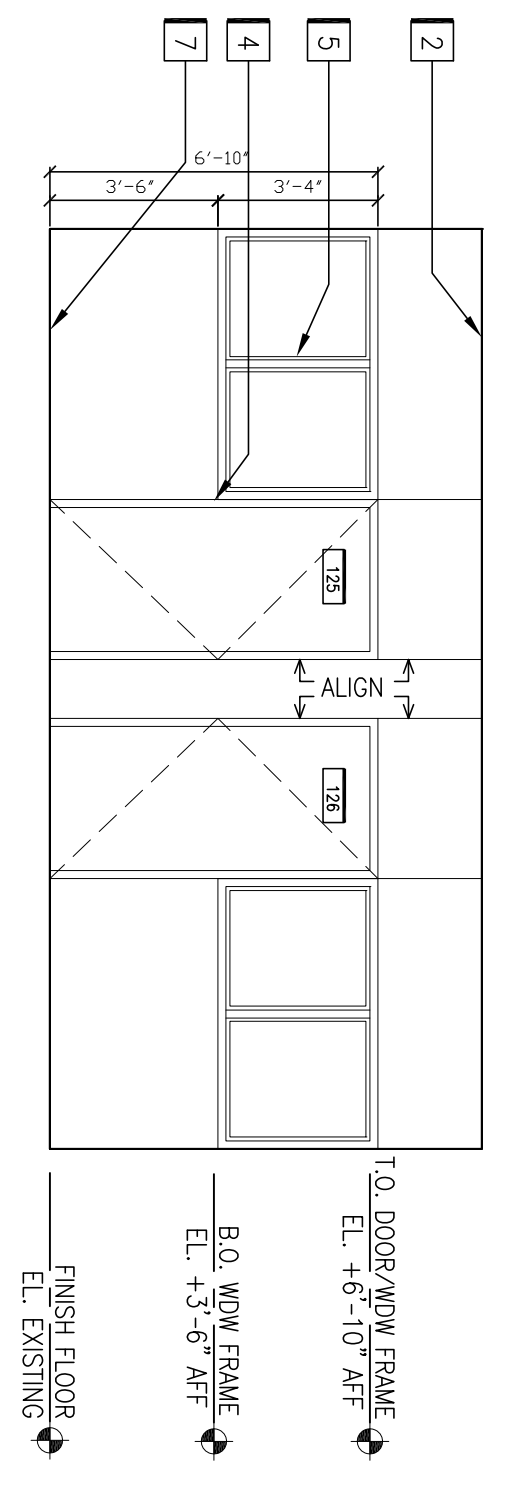


23 Interior Elevation
SCALE: 1/4"=1'-0"
Open Office 124

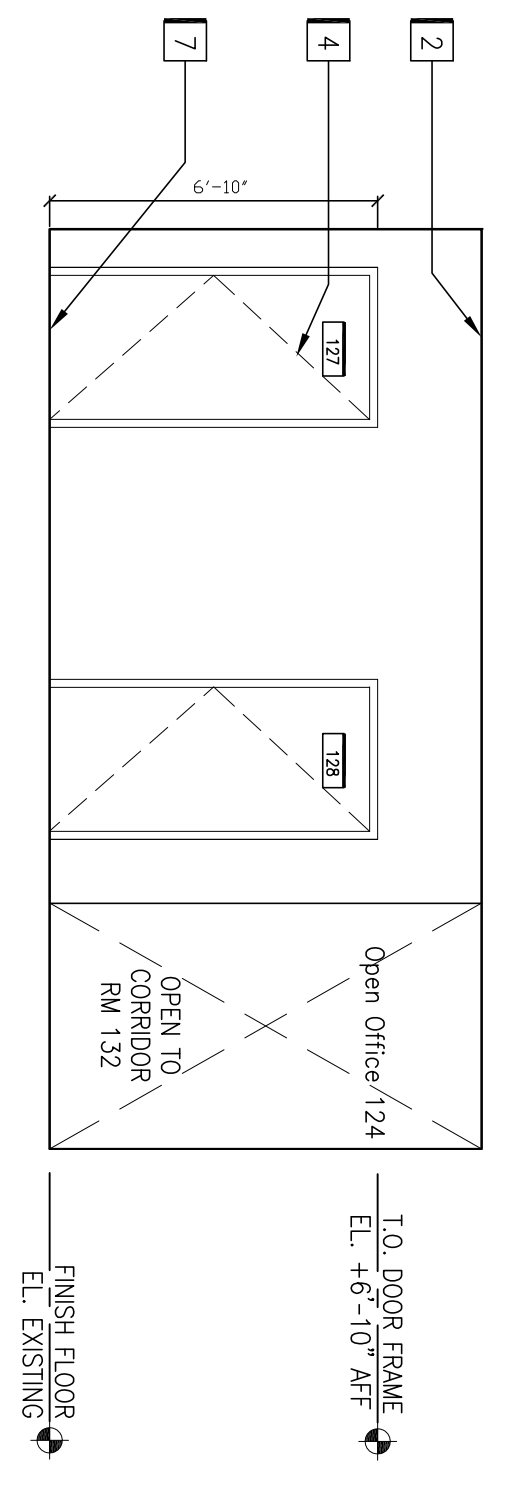


24 Interior Elevation
SCALE: 1/4"=1'-0"
Open Office 124

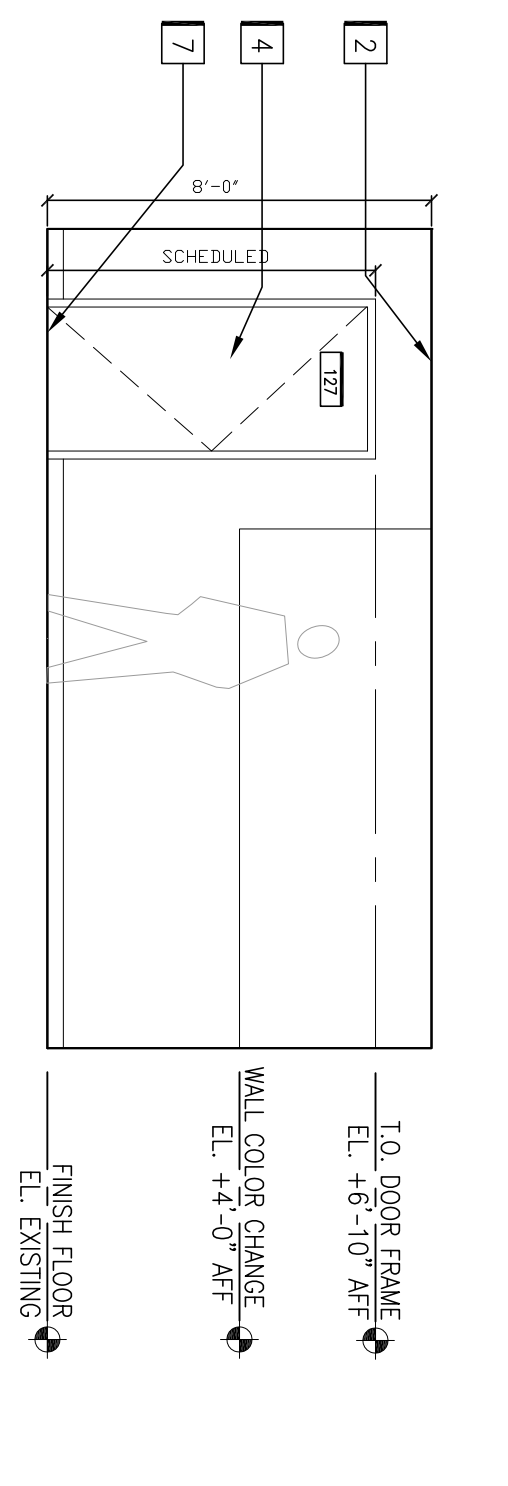


25 Interior Elevation
SCALE: 1/4"=1'-0"
Break Room 127

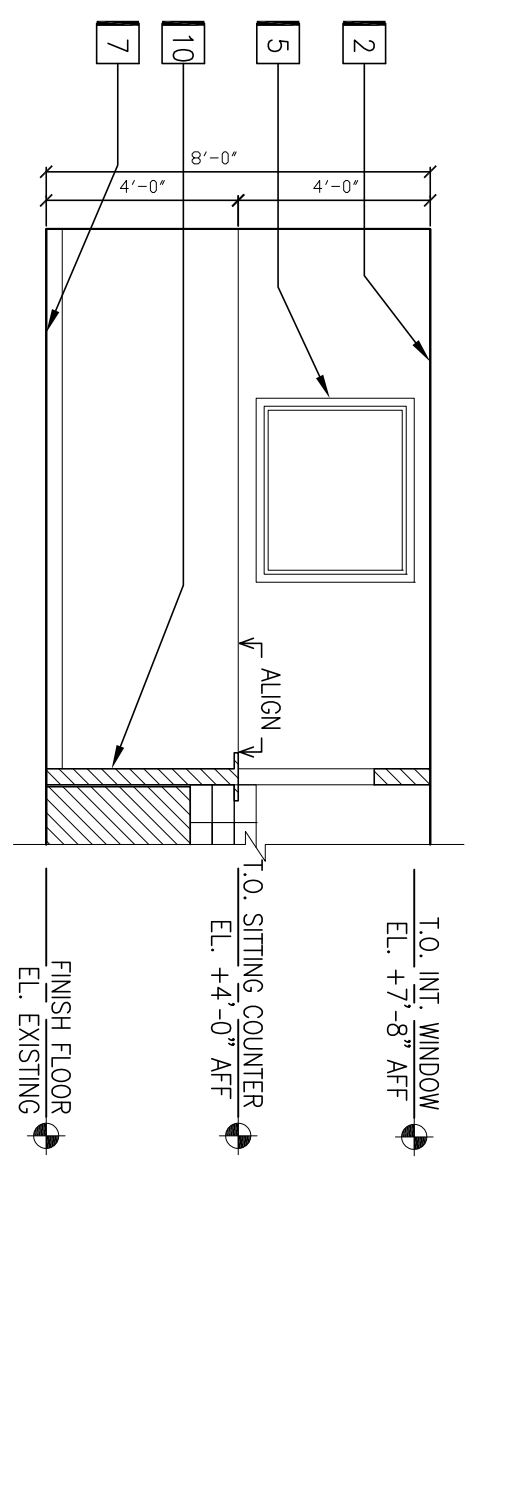


26 Interior Elevation
SCALE: 1/4"=1'-0"
Break Room 127

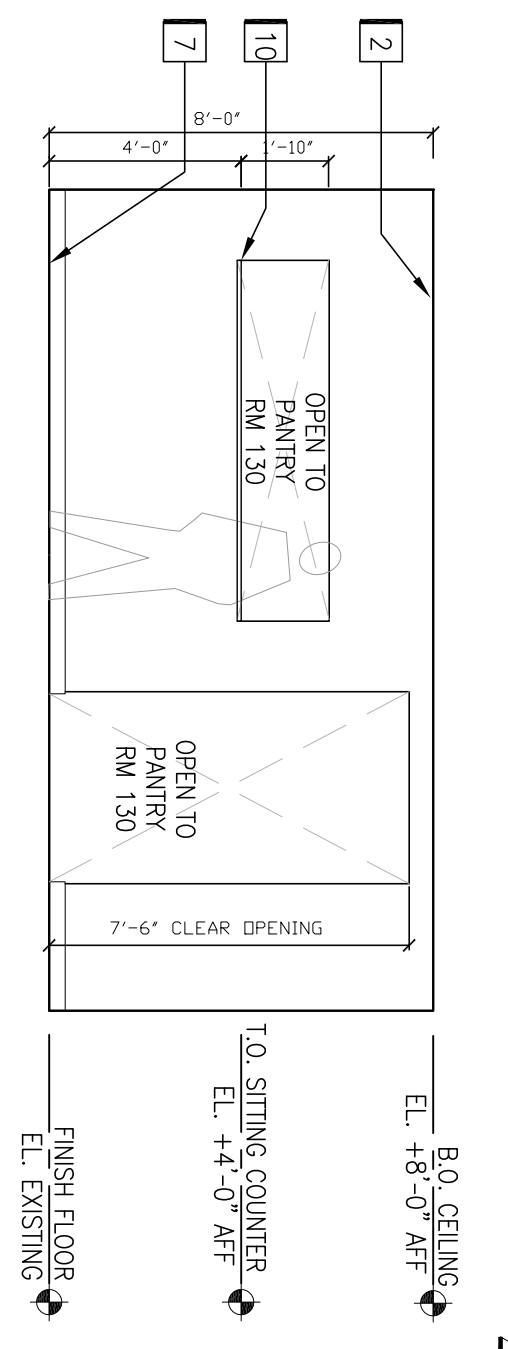


27 Interior Elevation
SCALE: 1/4"=1'-0"
Break Room 127

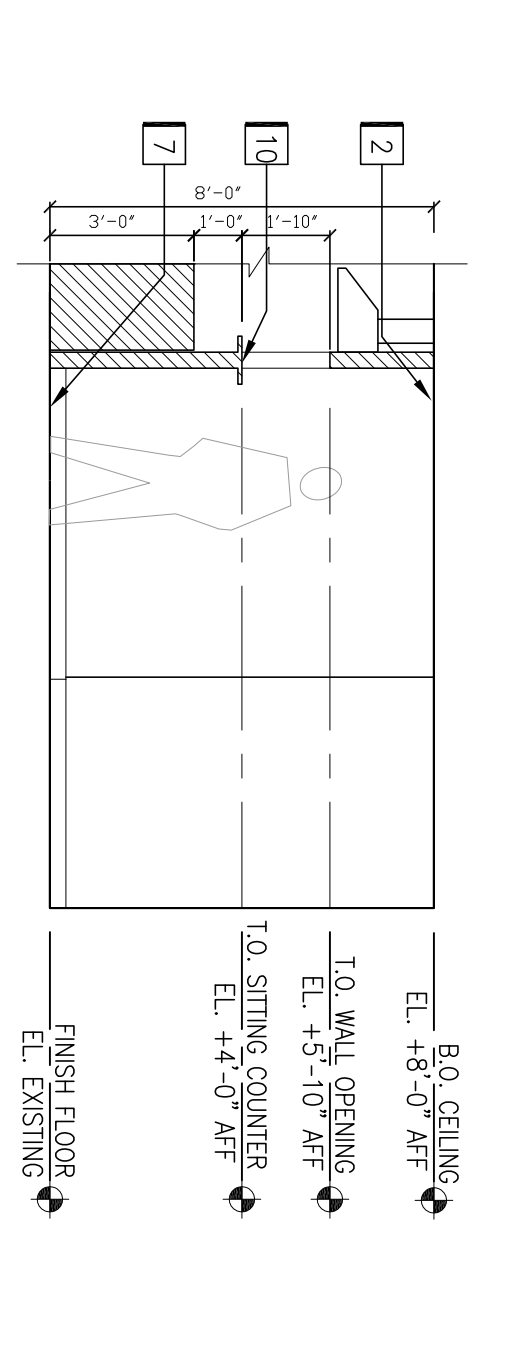


28 Interior Elevation
SCALE: 1/4"=1'-0"
Break Room 127

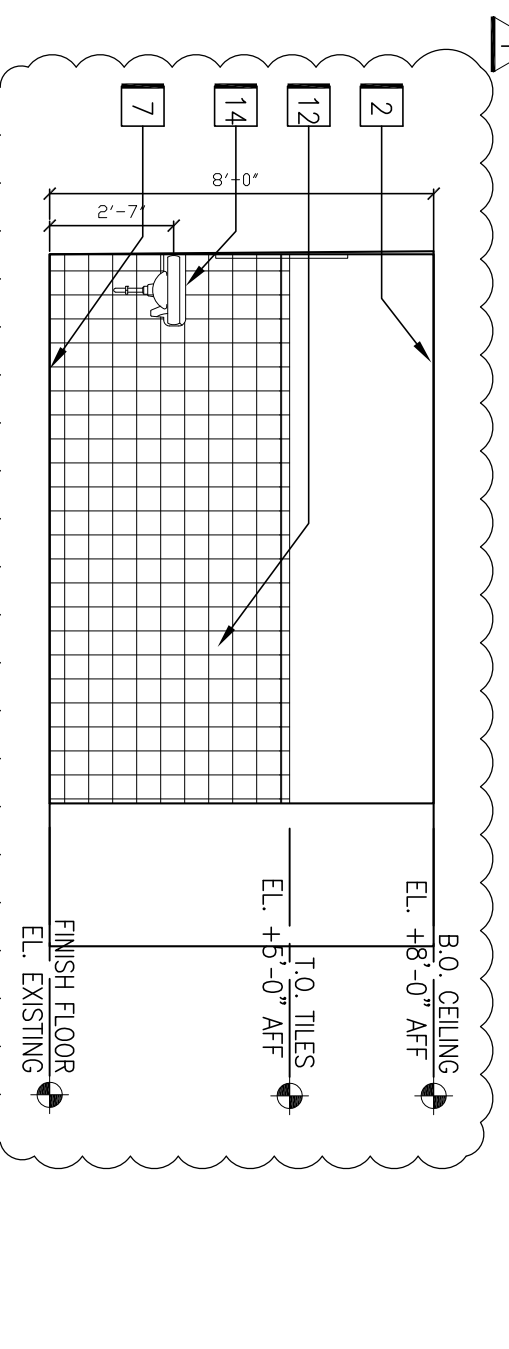


29 Interior Elevation
SCALE: 1/4"=1'-0"
Women's Restroom 121

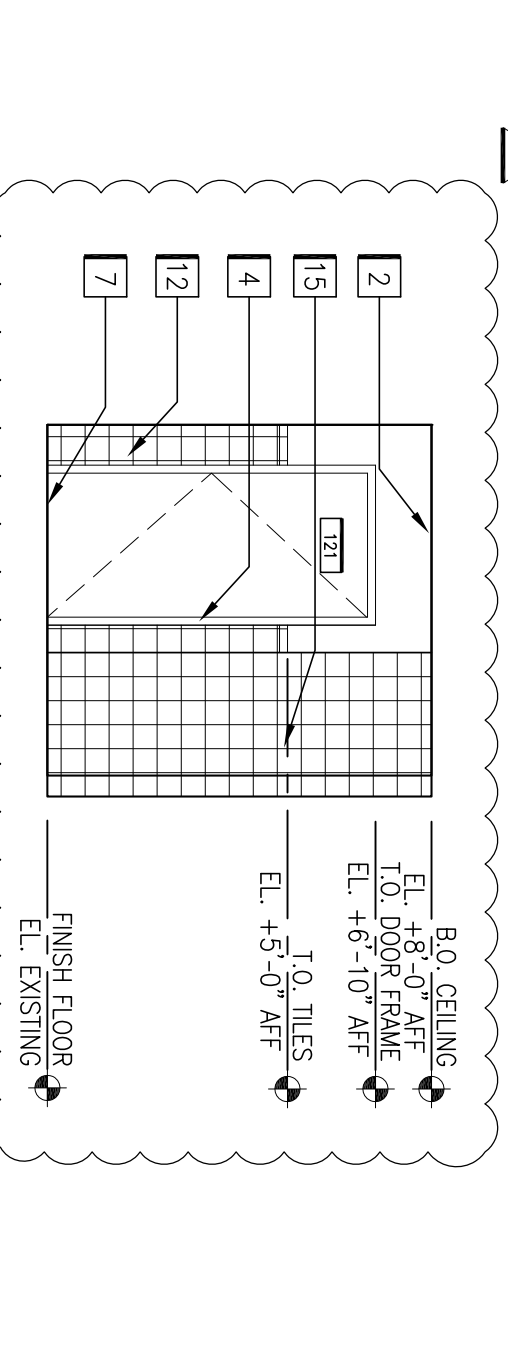


30 Interior Elevation
SCALE: 1/4"=1'-0"
Women's Restroom 121

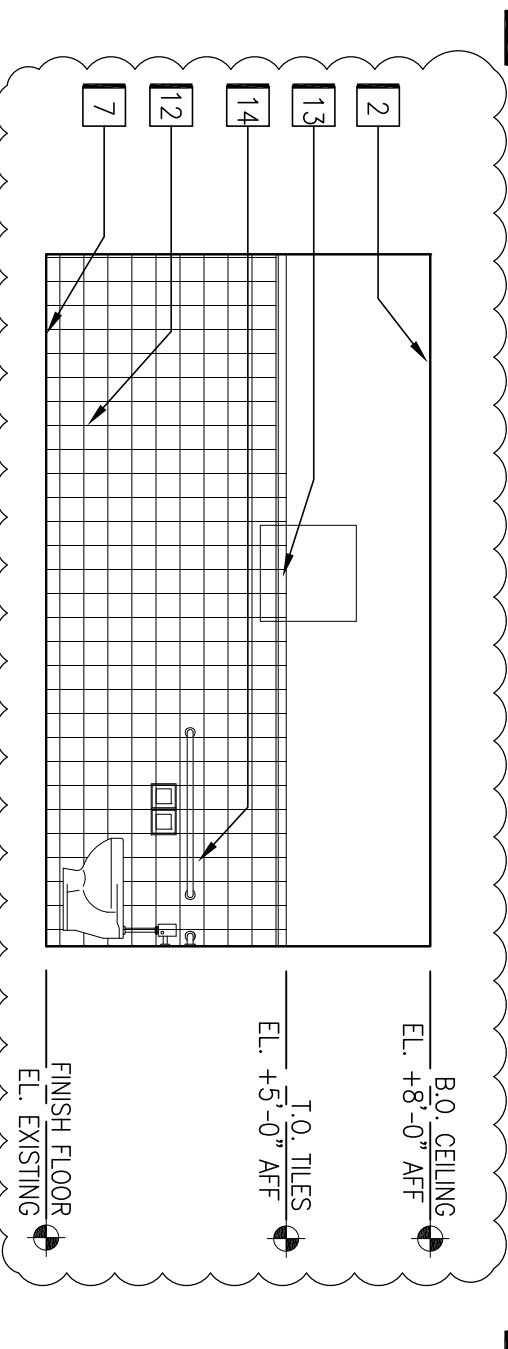


31 Interior Elevation
SCALE: 1/4"=1'-0"
Women's Restroom 121

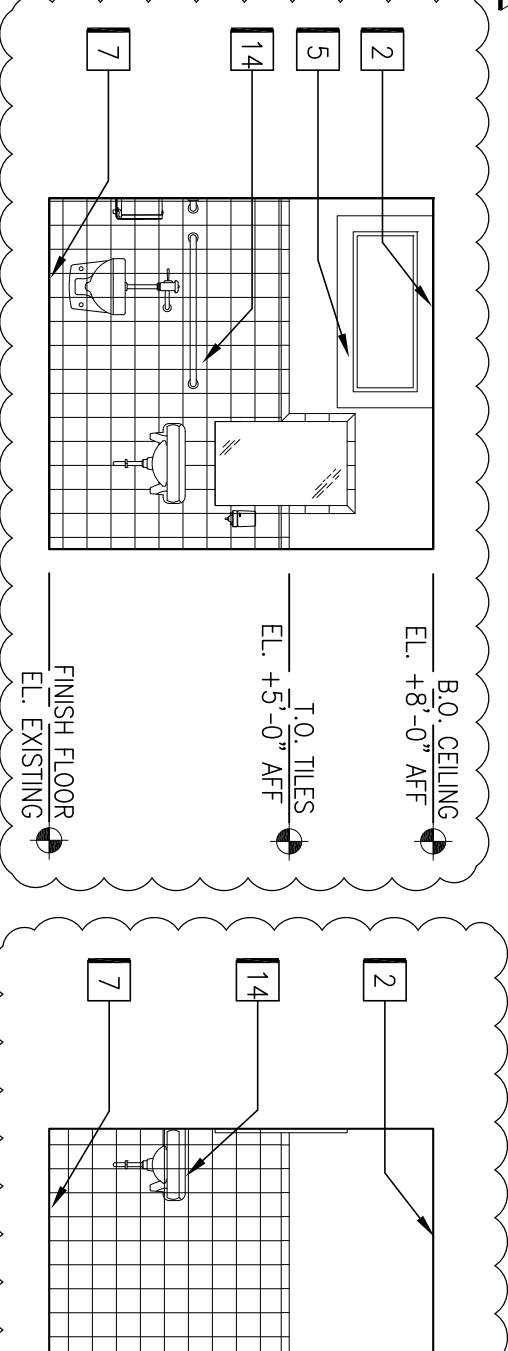


32 Interior Elevation
SCALE: 1/4"=1'-0"
Women's Restroom 121

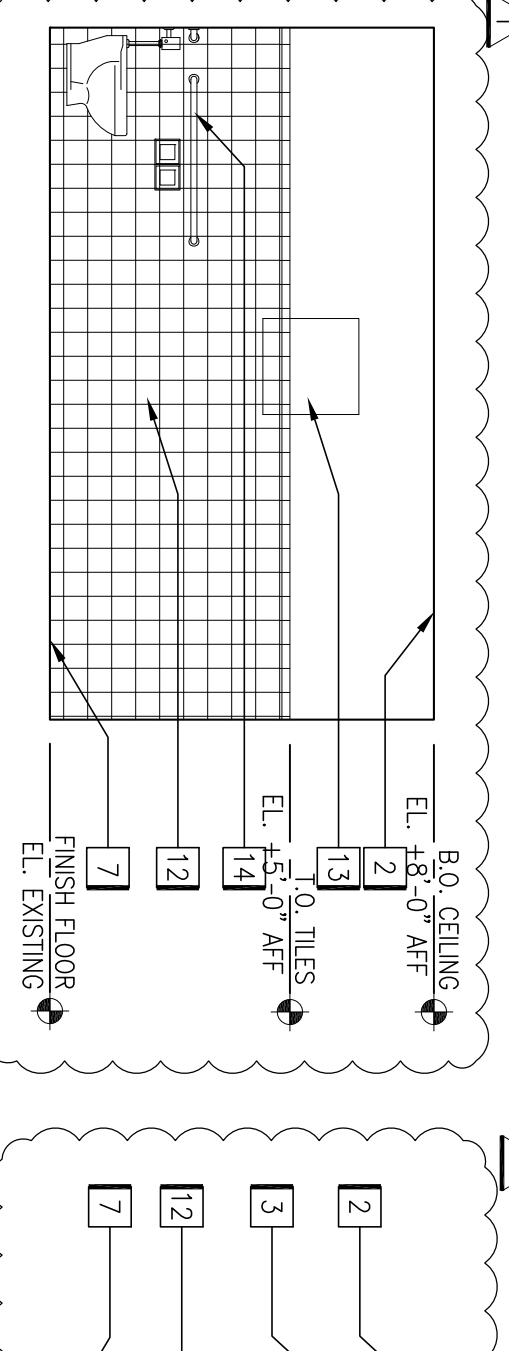


33 Interior Elevation
SCALE: 1/4"=1'-0"
Men's Restroom 120

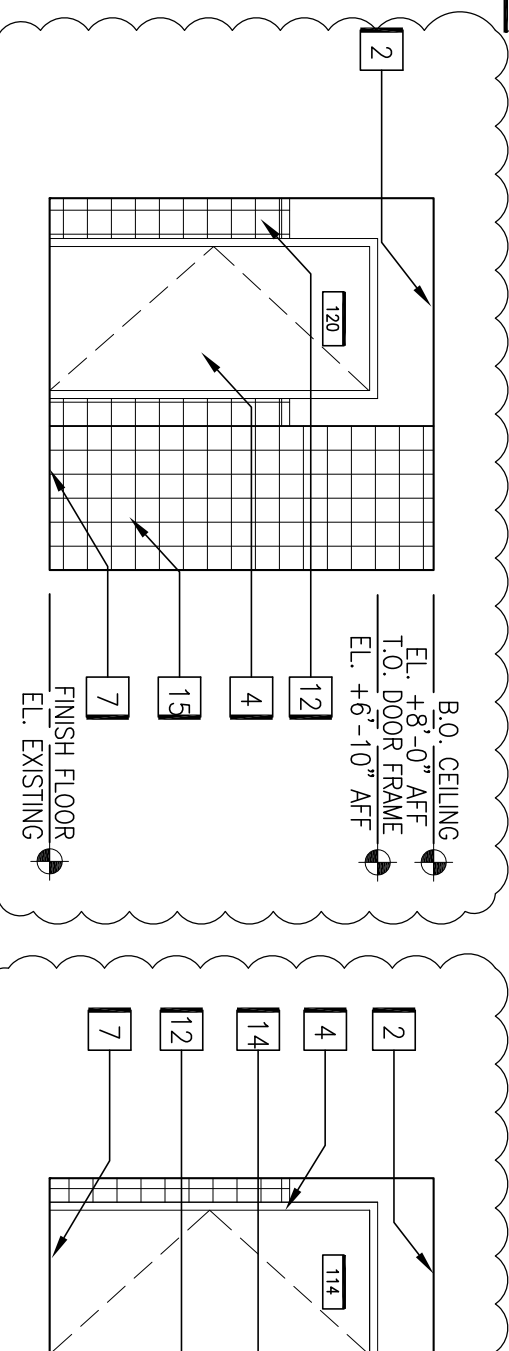


34 Interior Elevation
SCALE: 1/4"=1'-0"
Men's Restroom 120

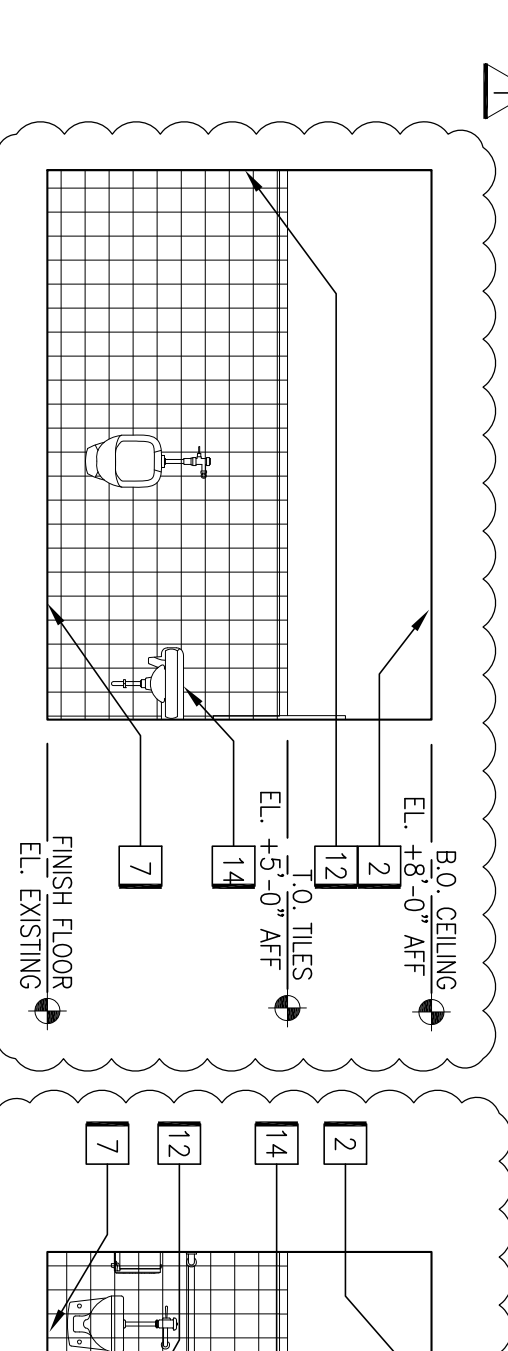


35 Interior Elevation
SCALE: 1/4"=1'-0"
Men's Restroom 120

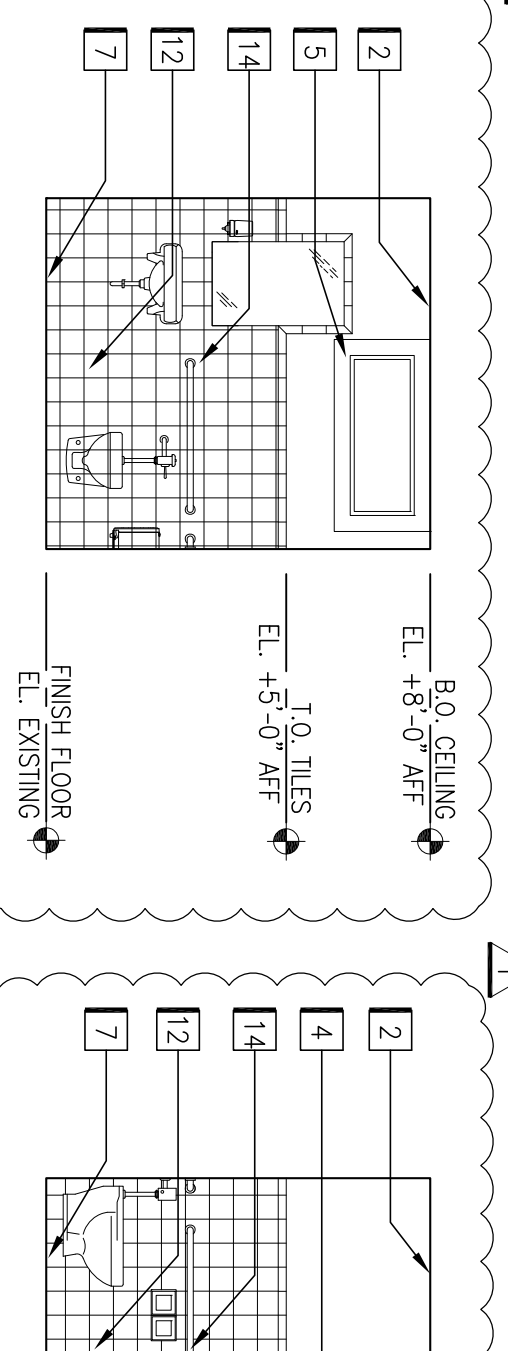


36 Interior Elevation
SCALE: 1/4"=1'-0"
Men's Restroom 120

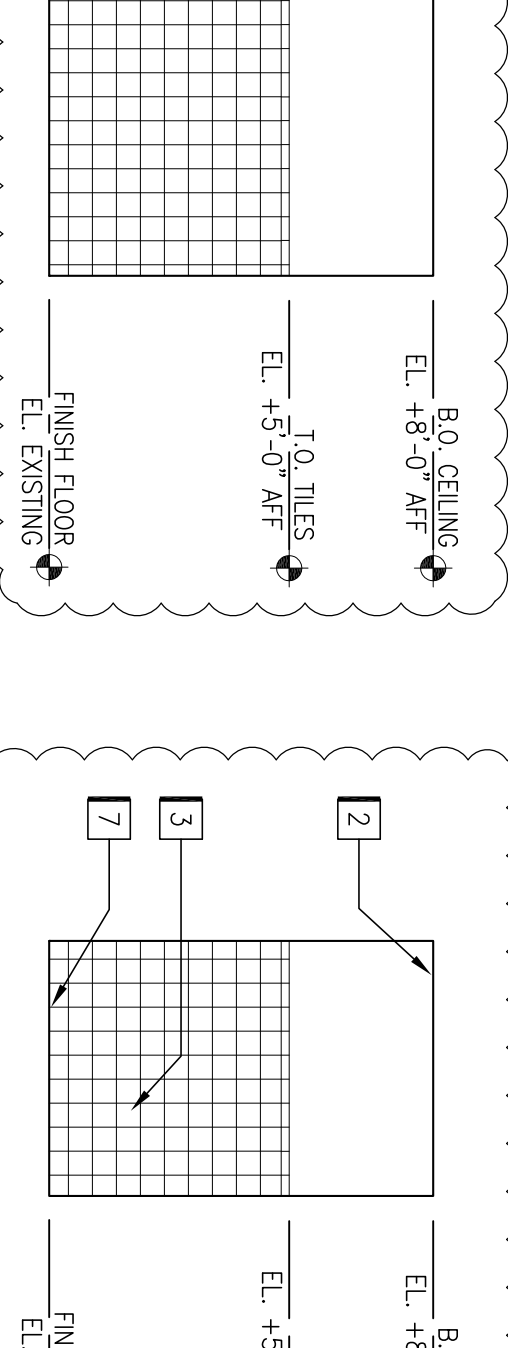


37 Interior Elevation
SCALE: 1/4"=1'-0"
Women's Restroom 115

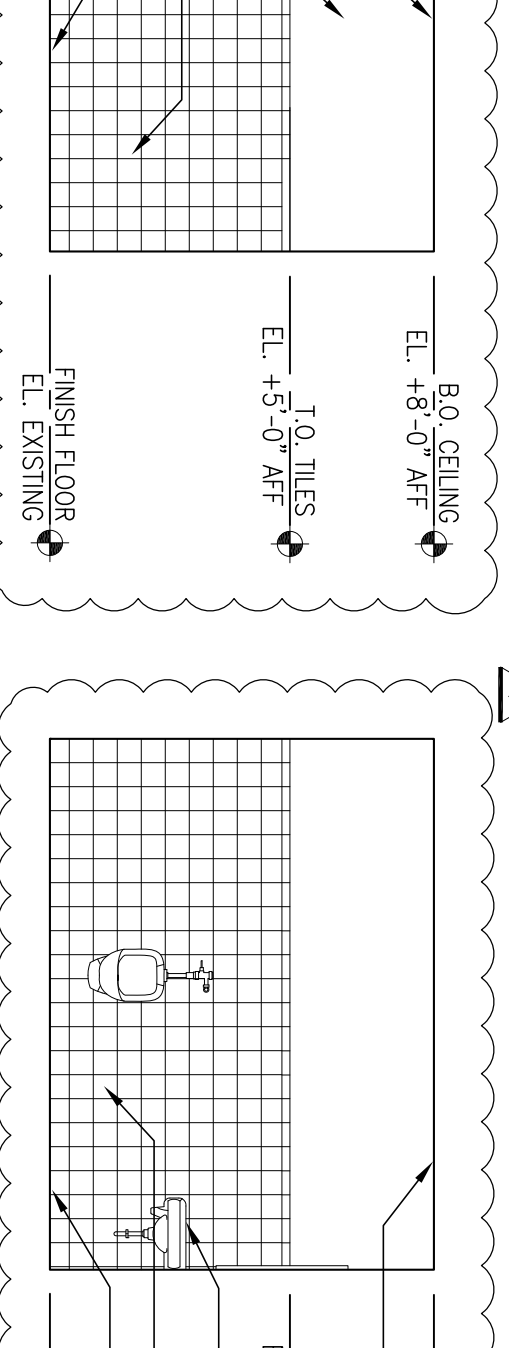


38 Interior Elevation
SCALE: 1/4"=1'-0"
Women's Restroom 115

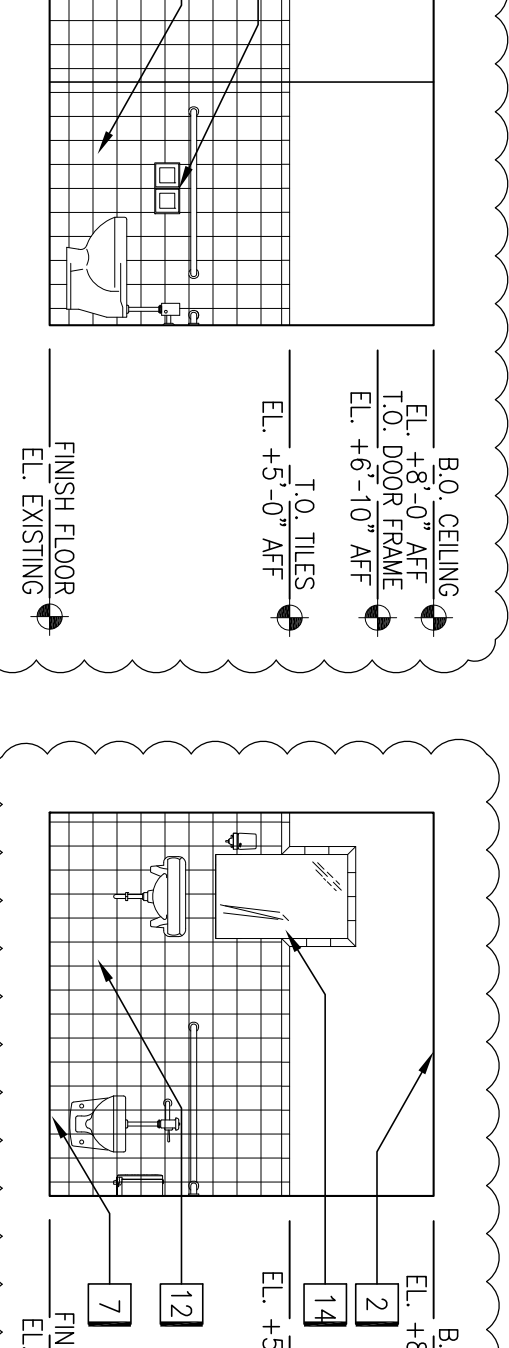


39 Interior Elevation
SCALE: 1/4"=1'-0"
Women's Restroom 115

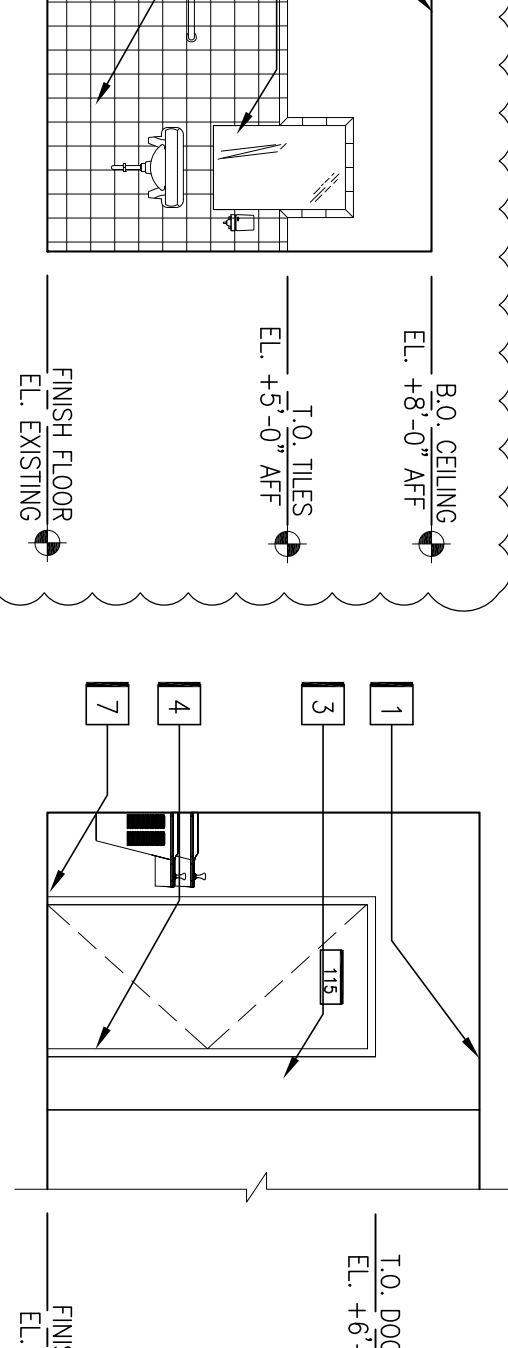


40 Interior Elevation
SCALE: 1/4"=1'-0"
Men's Restroom 114

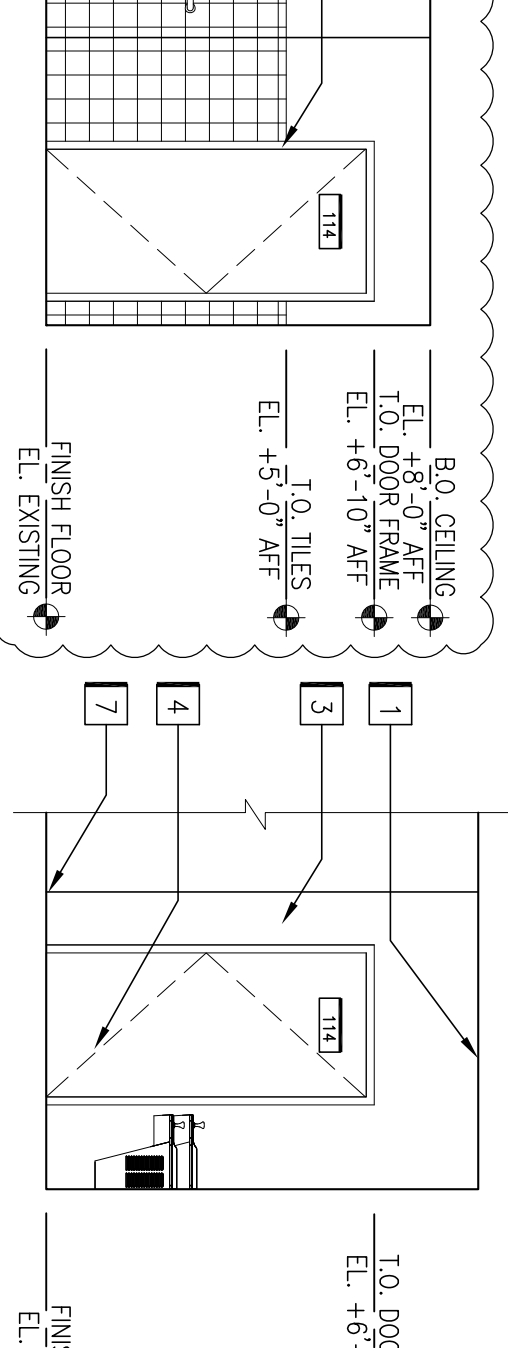


41 Interior Elevation
SCALE: 1/4"=1'-0"
Men's Restroom 114

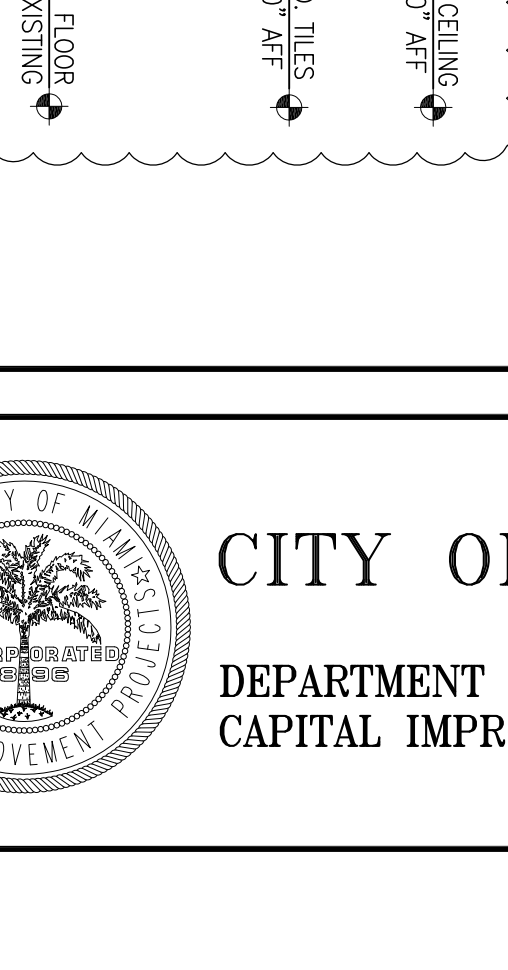


42 Interior Elevation
SCALE: 1/4"=1'-0"
Men's Restroom 114

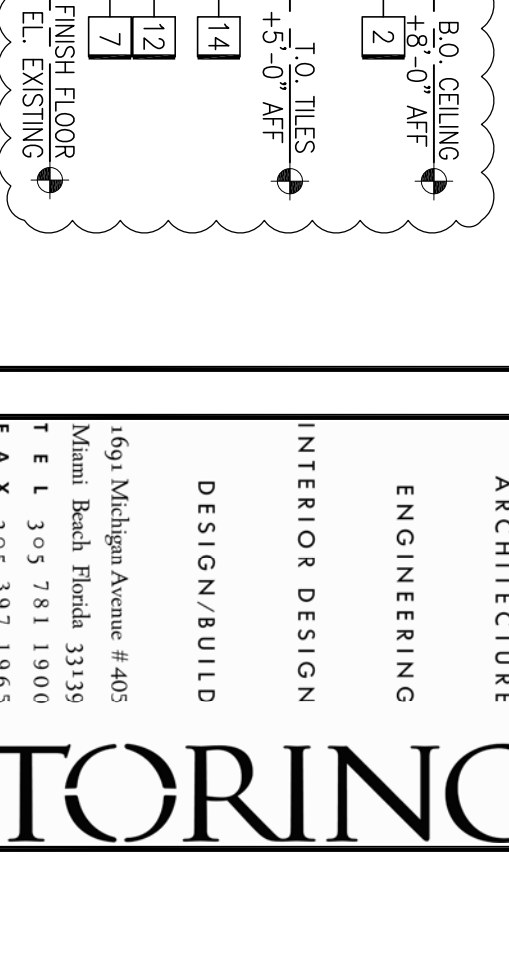


43 Interior Elevation
SCALE: 1/4"=1'-0"
Vestibule 113

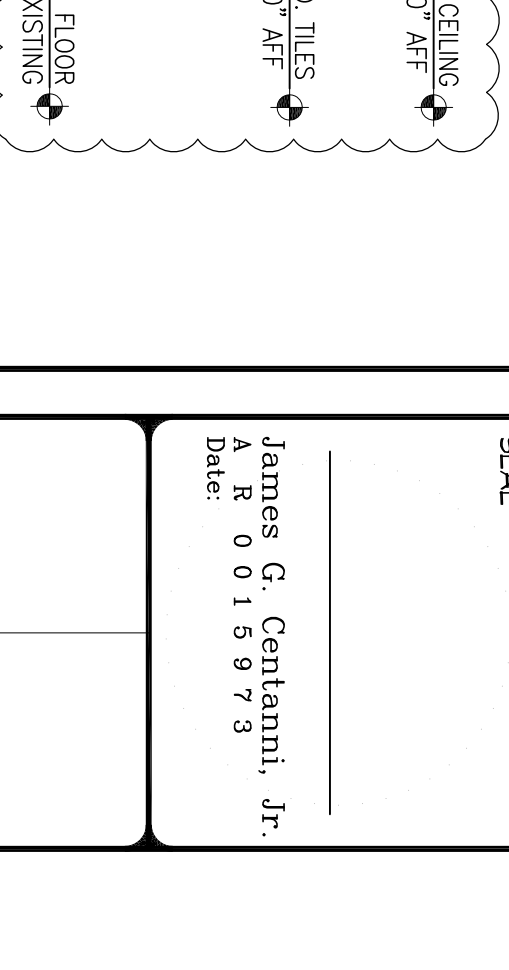

44 Interior Elevation
SCALE: 1/4"=1'-0"
Vestibule 113

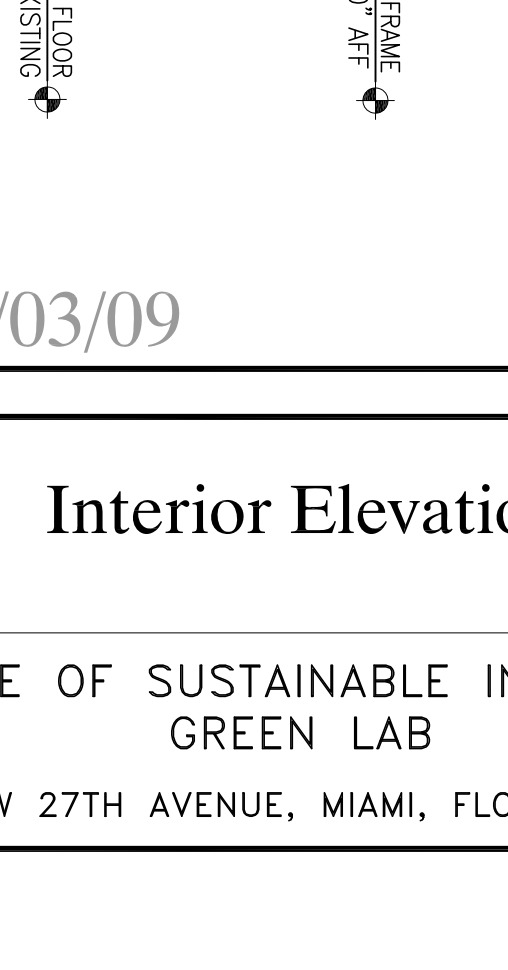

45 Interior Elevation
SCALE: 1/4"=1'-0"
Vestibule 113

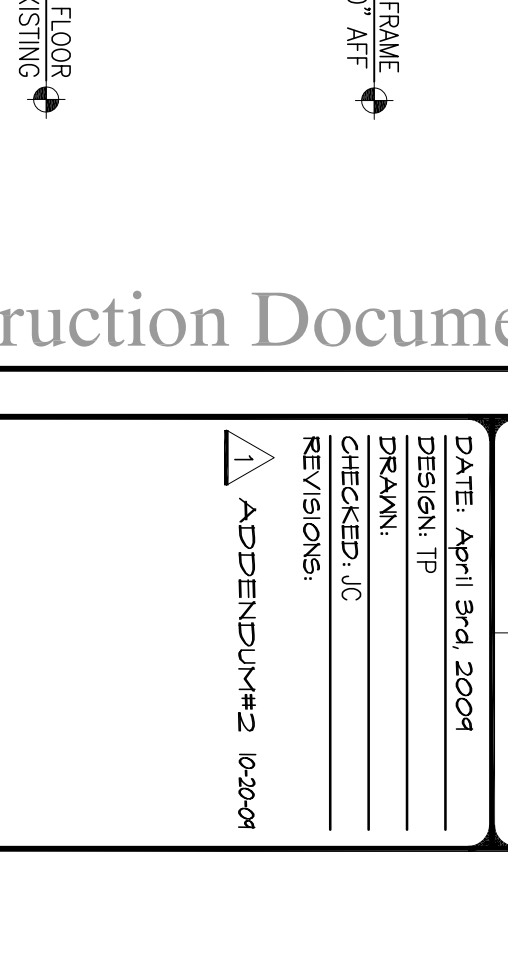

46 Interior Elevation
SCALE: 1/4"=1'-0"
Vestibule 113