


EXPANSION JOINTS: SPACED EVENLY UNTIL NEXT PATTERN WITH A MAXIMUM SEPARATION OF 20'

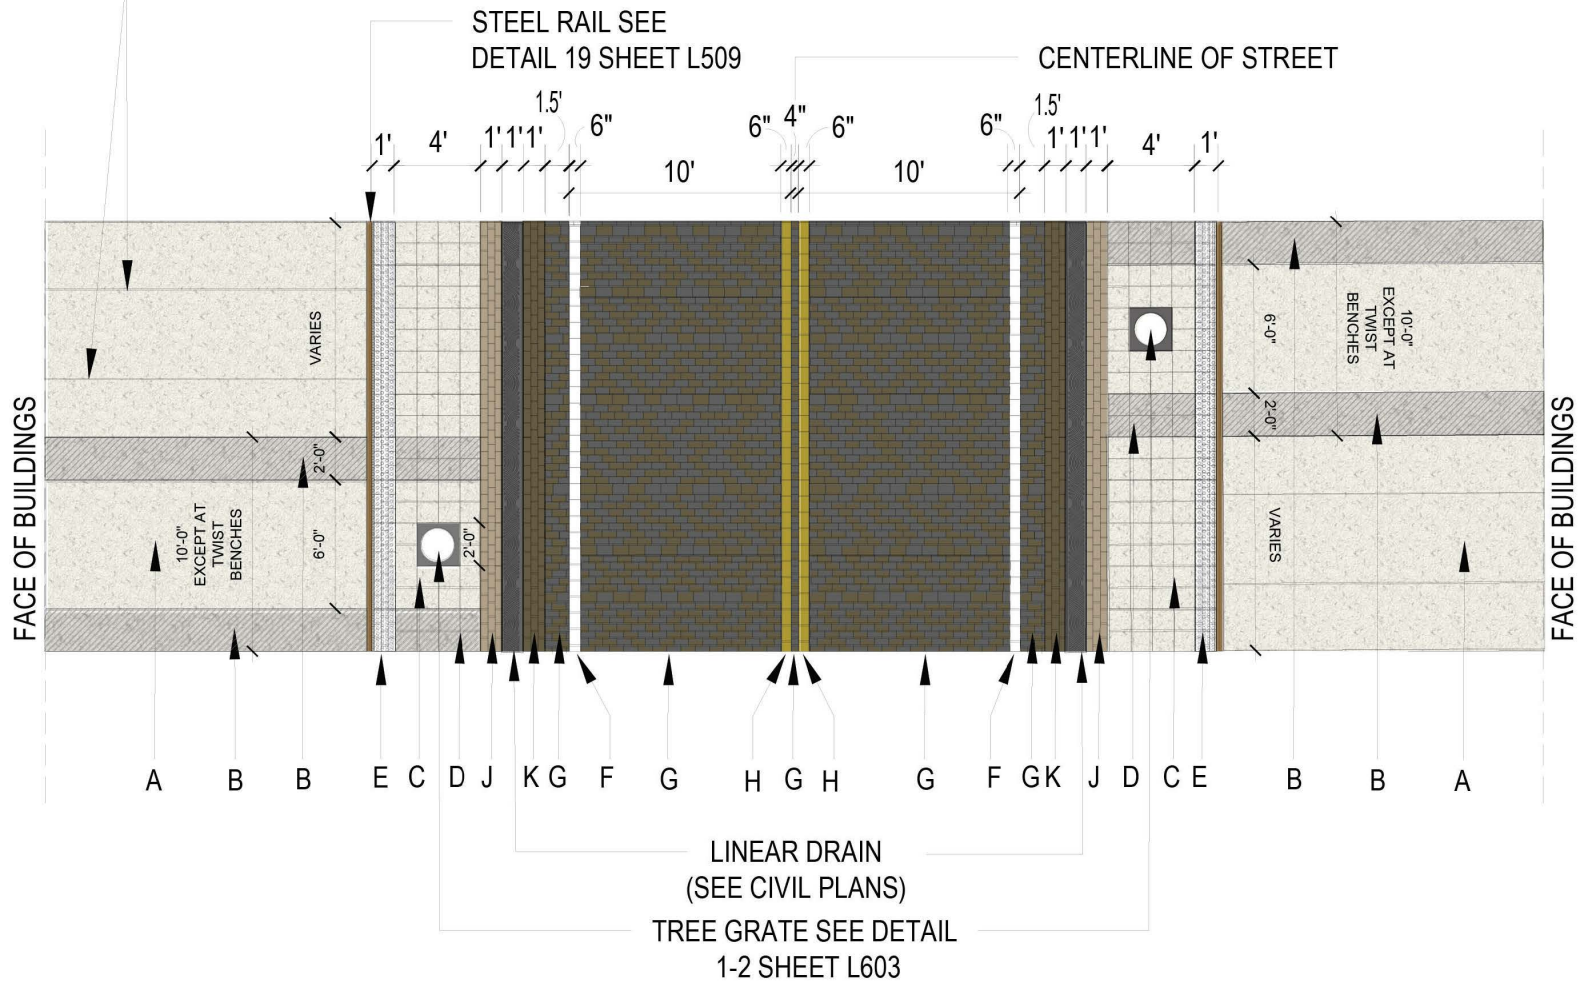

SYMBOL	DIMENSION	COLOR
A		Standard grey concrete with exposed pea rock limestone aggregate
B		Davis Color- 860 Dark Grey with exposed pea rock limestone aggregate
C	12" x 12" x2 3/8"	Standard grey concrete with exposed pea rock limestone aggregate
D	12" x 12" x2 3/8"	Davis Color- 860 Dark Grey with exposed pea rock limestone aggregate
E	4" x 8" x2 3/8"	White ADA dome pavers
F	6" x 9" x3 3/8"	White
G	4" x 8" x3 3/8" 6" x 9" x 3 3/8"	Charcoal 60% & Dark Brown 40%
H	6" x9" x3 3/8"	Yellow
J	4" x 8" x3 3/8"	Tan
K	4" x 8" x3 3/8"	Dark Brown

